



SOUTH BRANCH COMMUNITY MEETING



CLEVELAND PUBLIC LIBRARY

SOUTH
BRANCH

May 31, 2017

July 2016



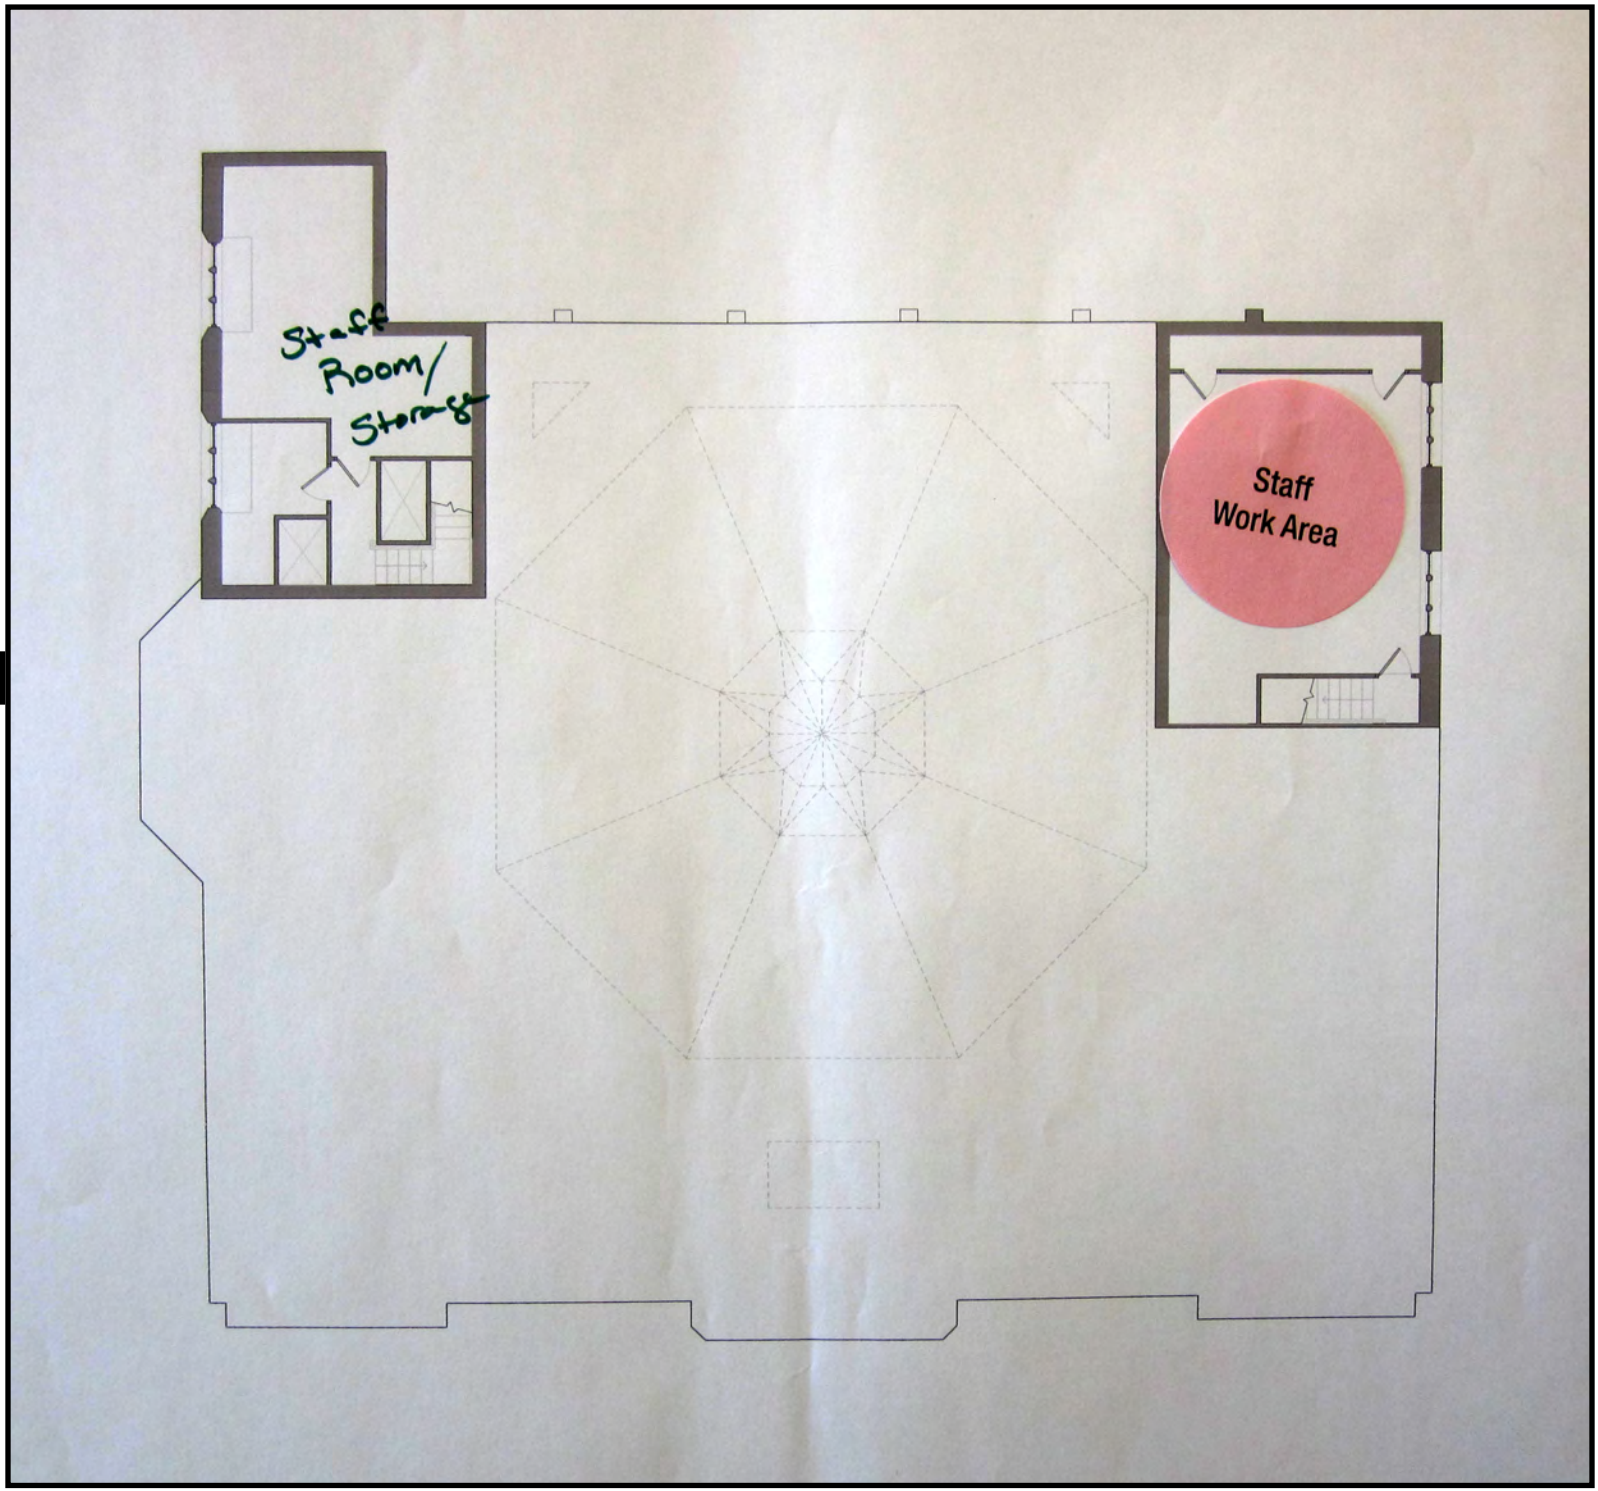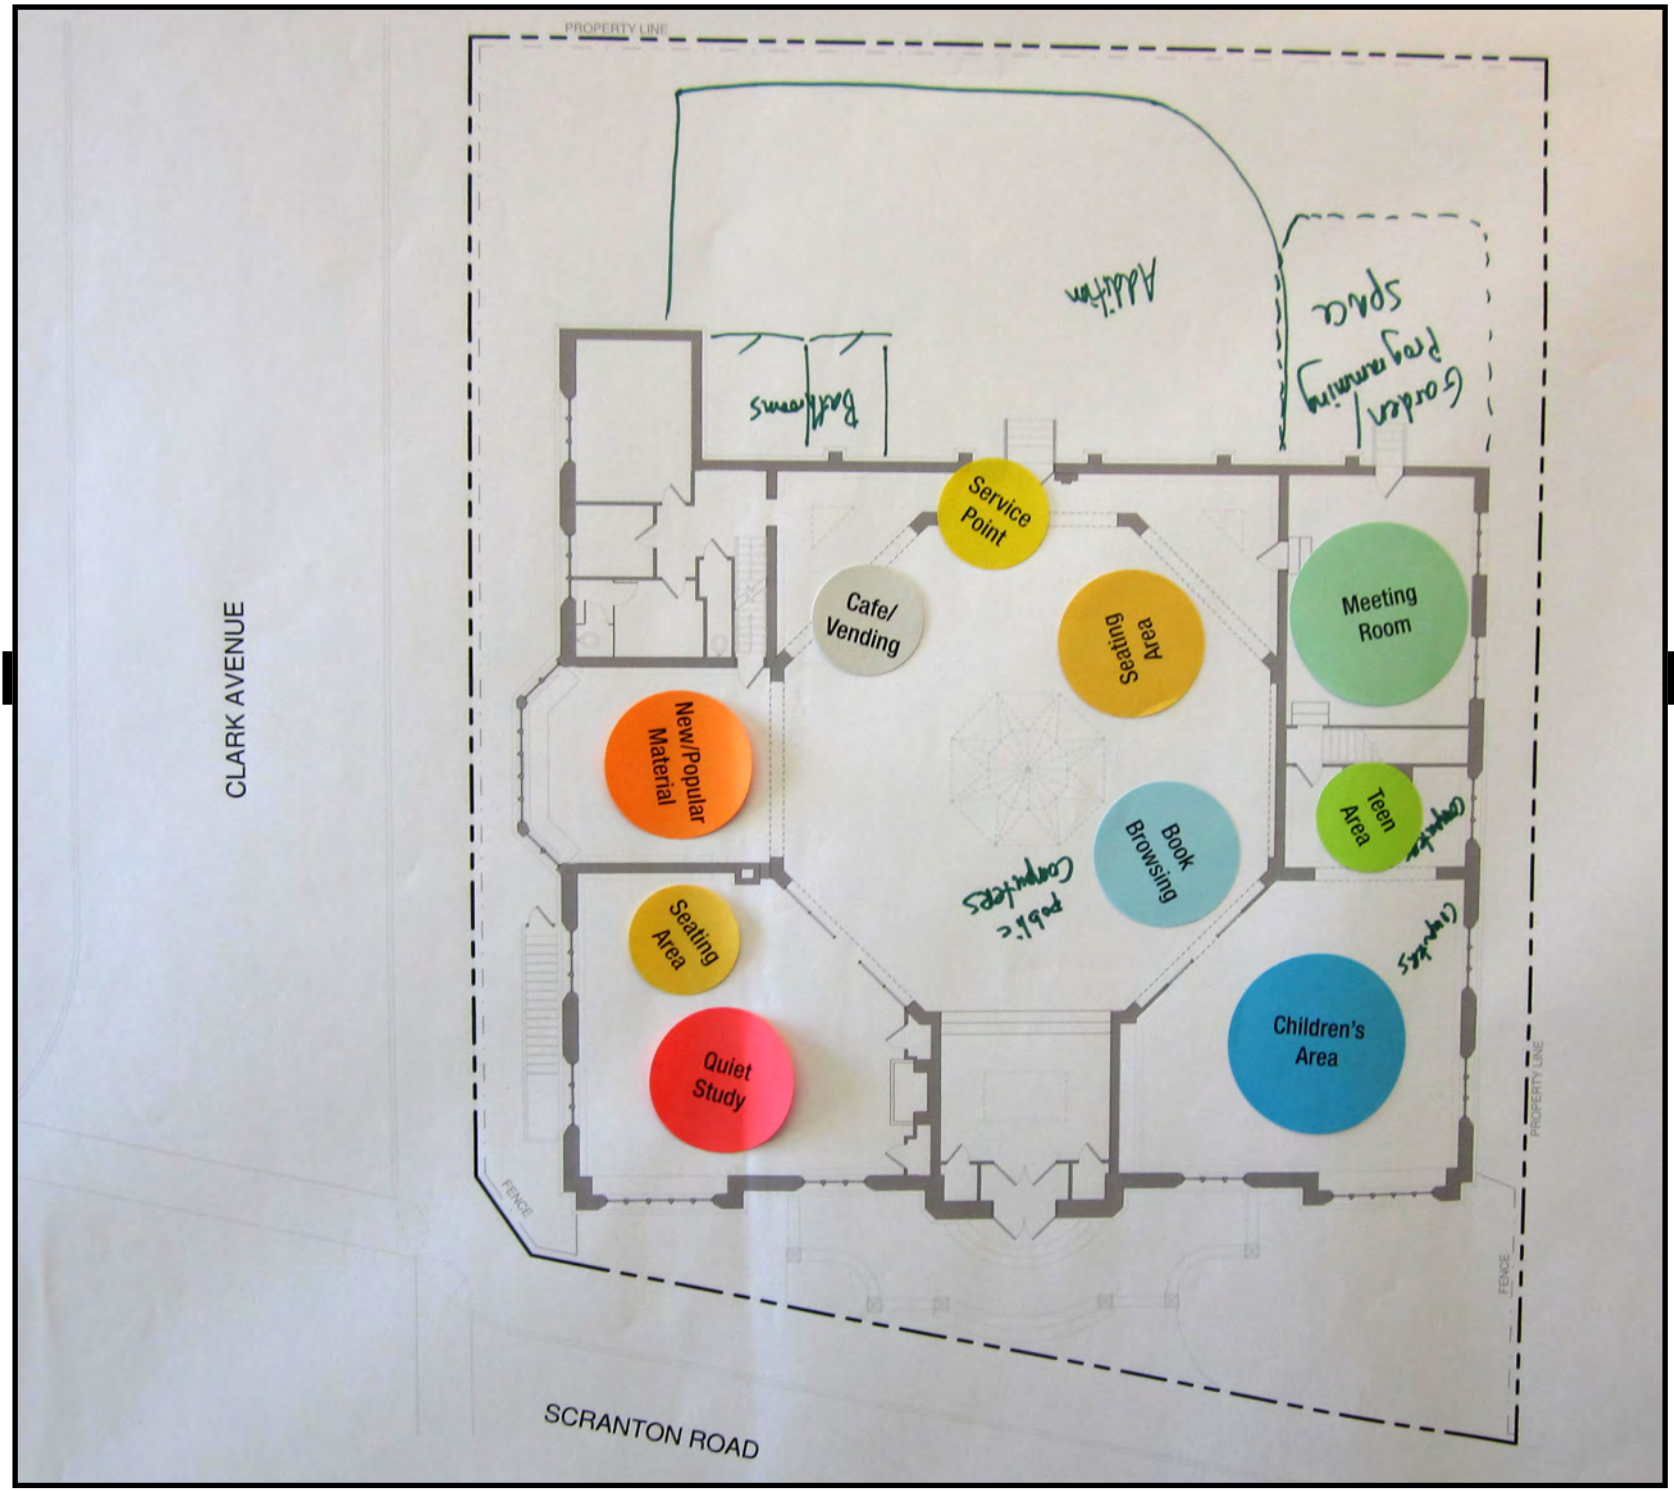

COMMENTS:

SITE

- ADA entry in rear
- Outdoor program space

BUILDING

- Keep Children's in current location
- Teen's adjacent to Children's
- Service Desk in rear
- Maintain window seats with new materials
- Staff and storage upstairs

October 2016



WHAT DO YOU WANT IN YOUR NEW SPACE?

FURNITURE

COMMENTS

COMMENTS

COMMENTS

COMMENTS

COMMENTS

COMMENTS


COMMENTS

COMMENTS

COMMENTS

COLOR
PICK YOUR FAVORITES!

ADDITIONAL COMMENTS

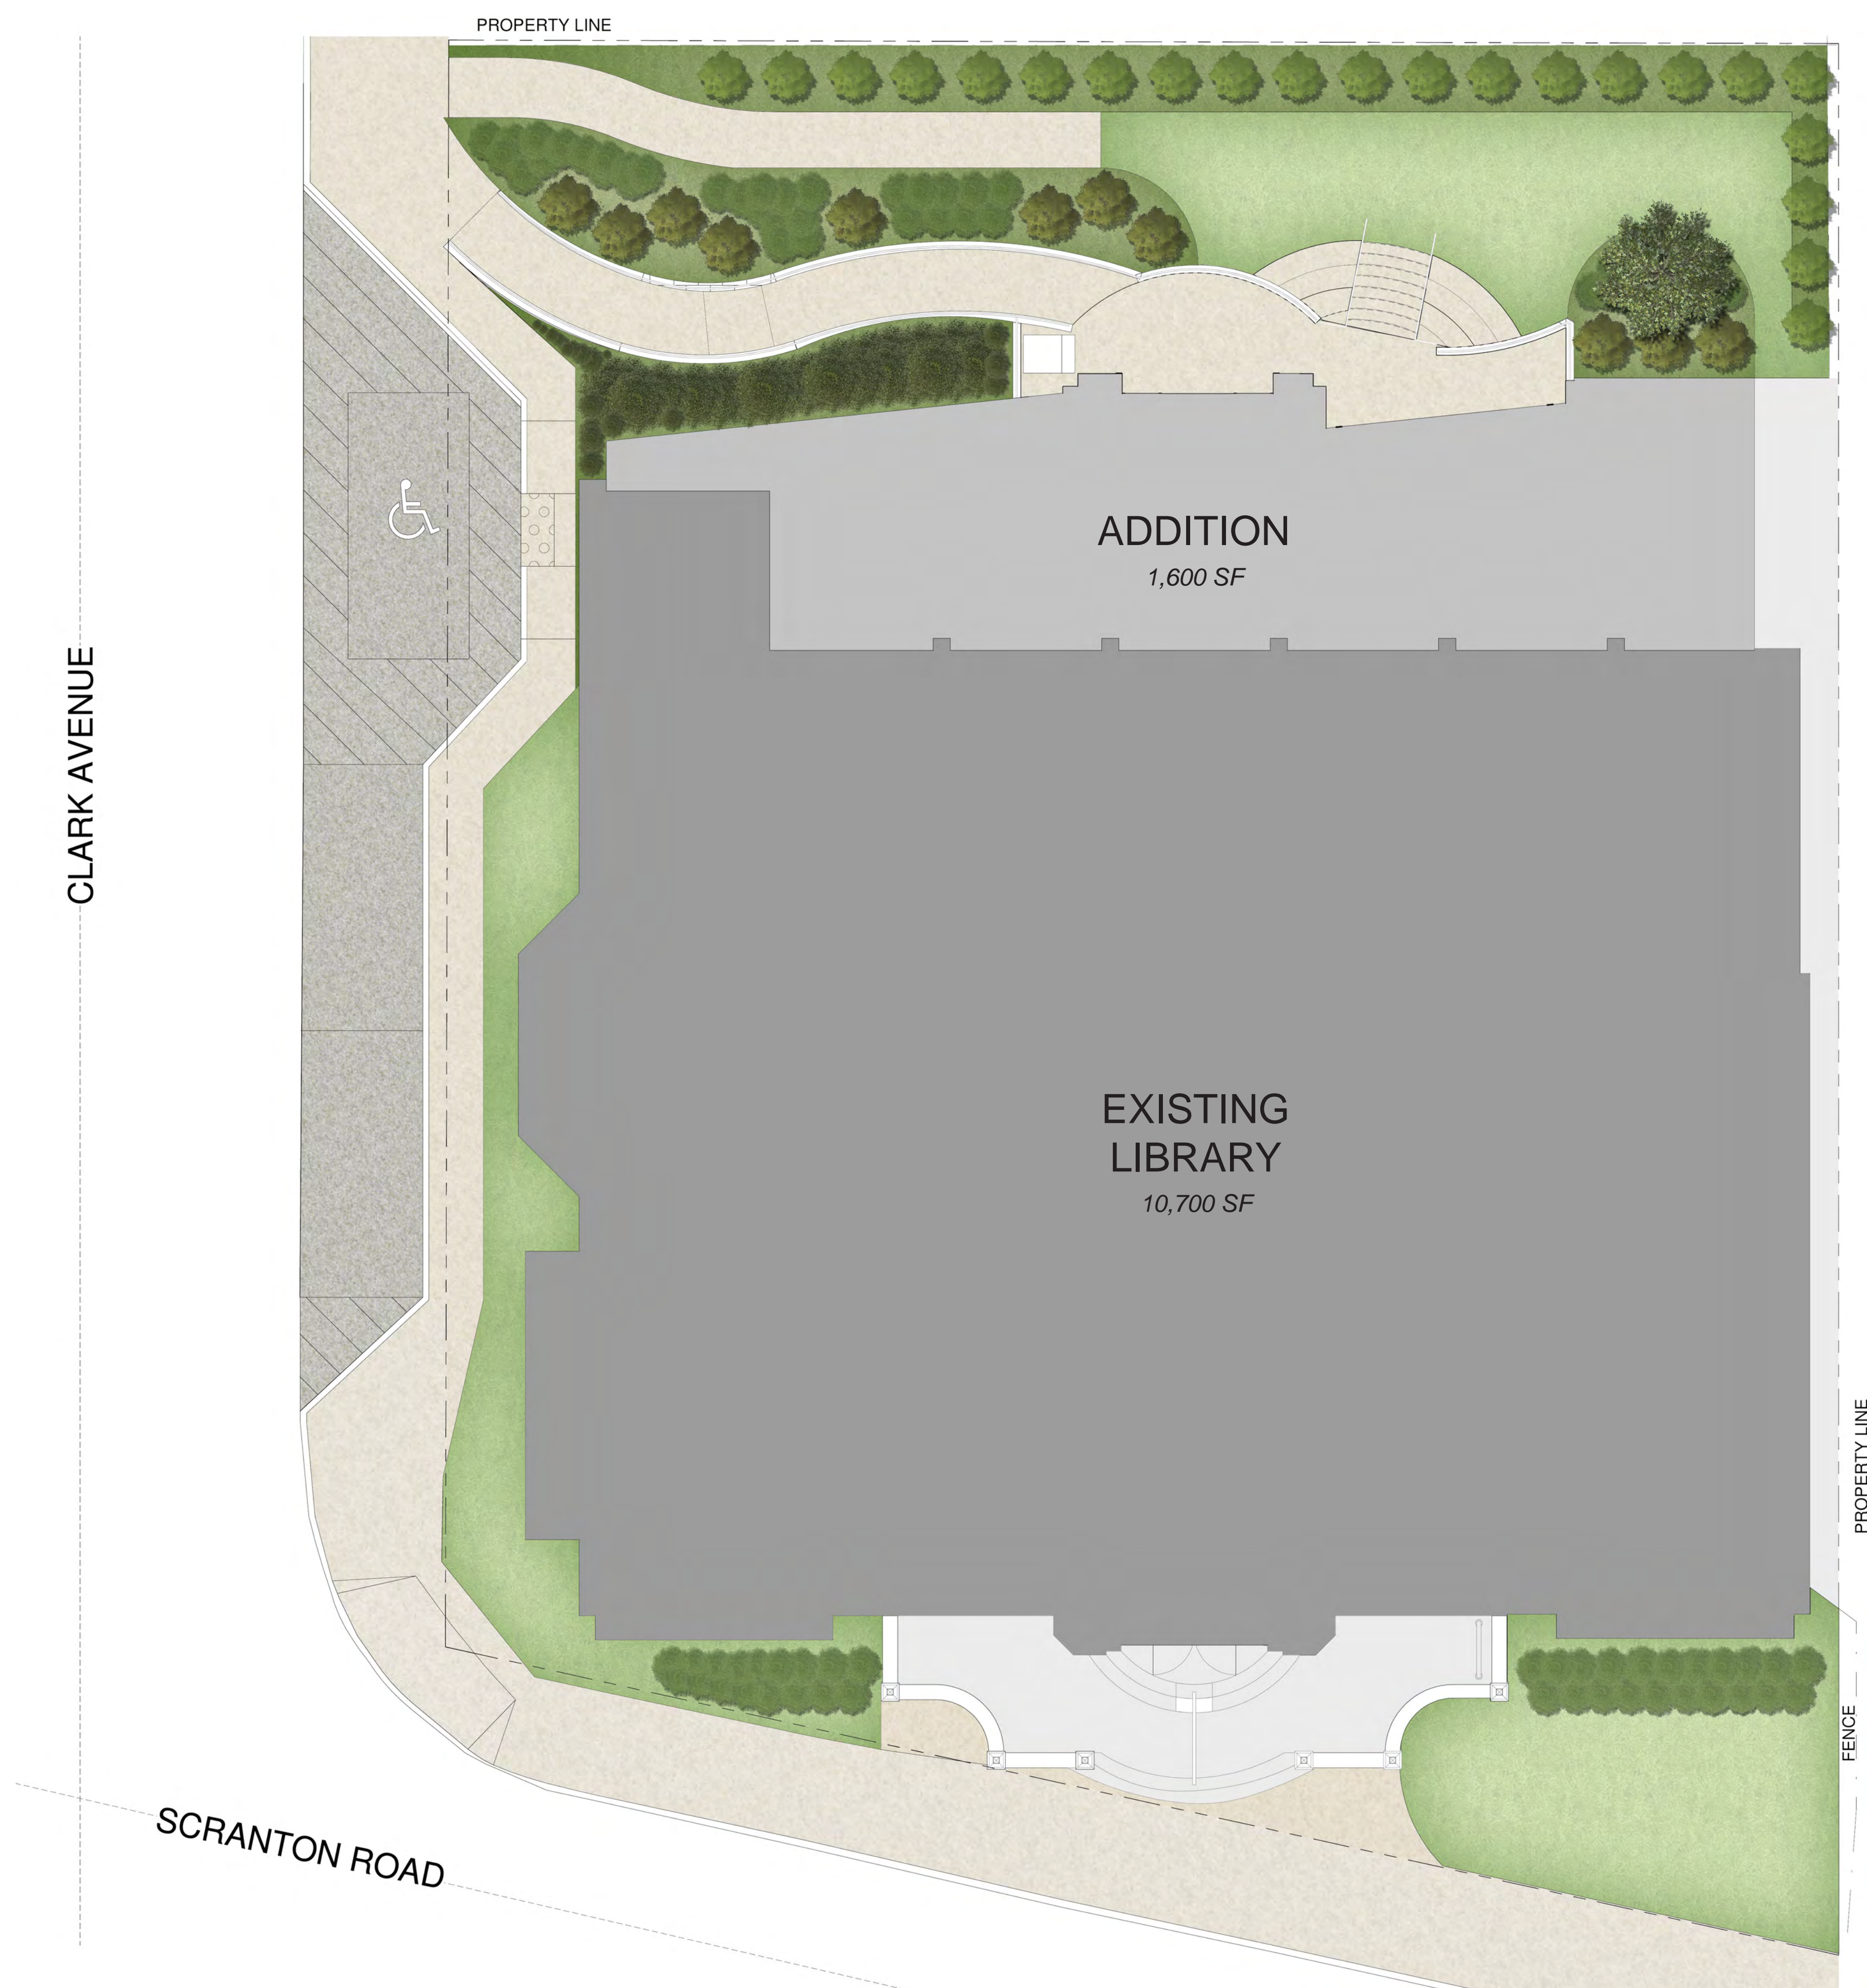





VIEW FROM OUTDOOR PROGRAM SPACE - NORTHWEST CORNER



STREET VIEW FROM CLARK AVENUE


CLEVELAND PUBLIC LIBRARY SOUTH BRANCH

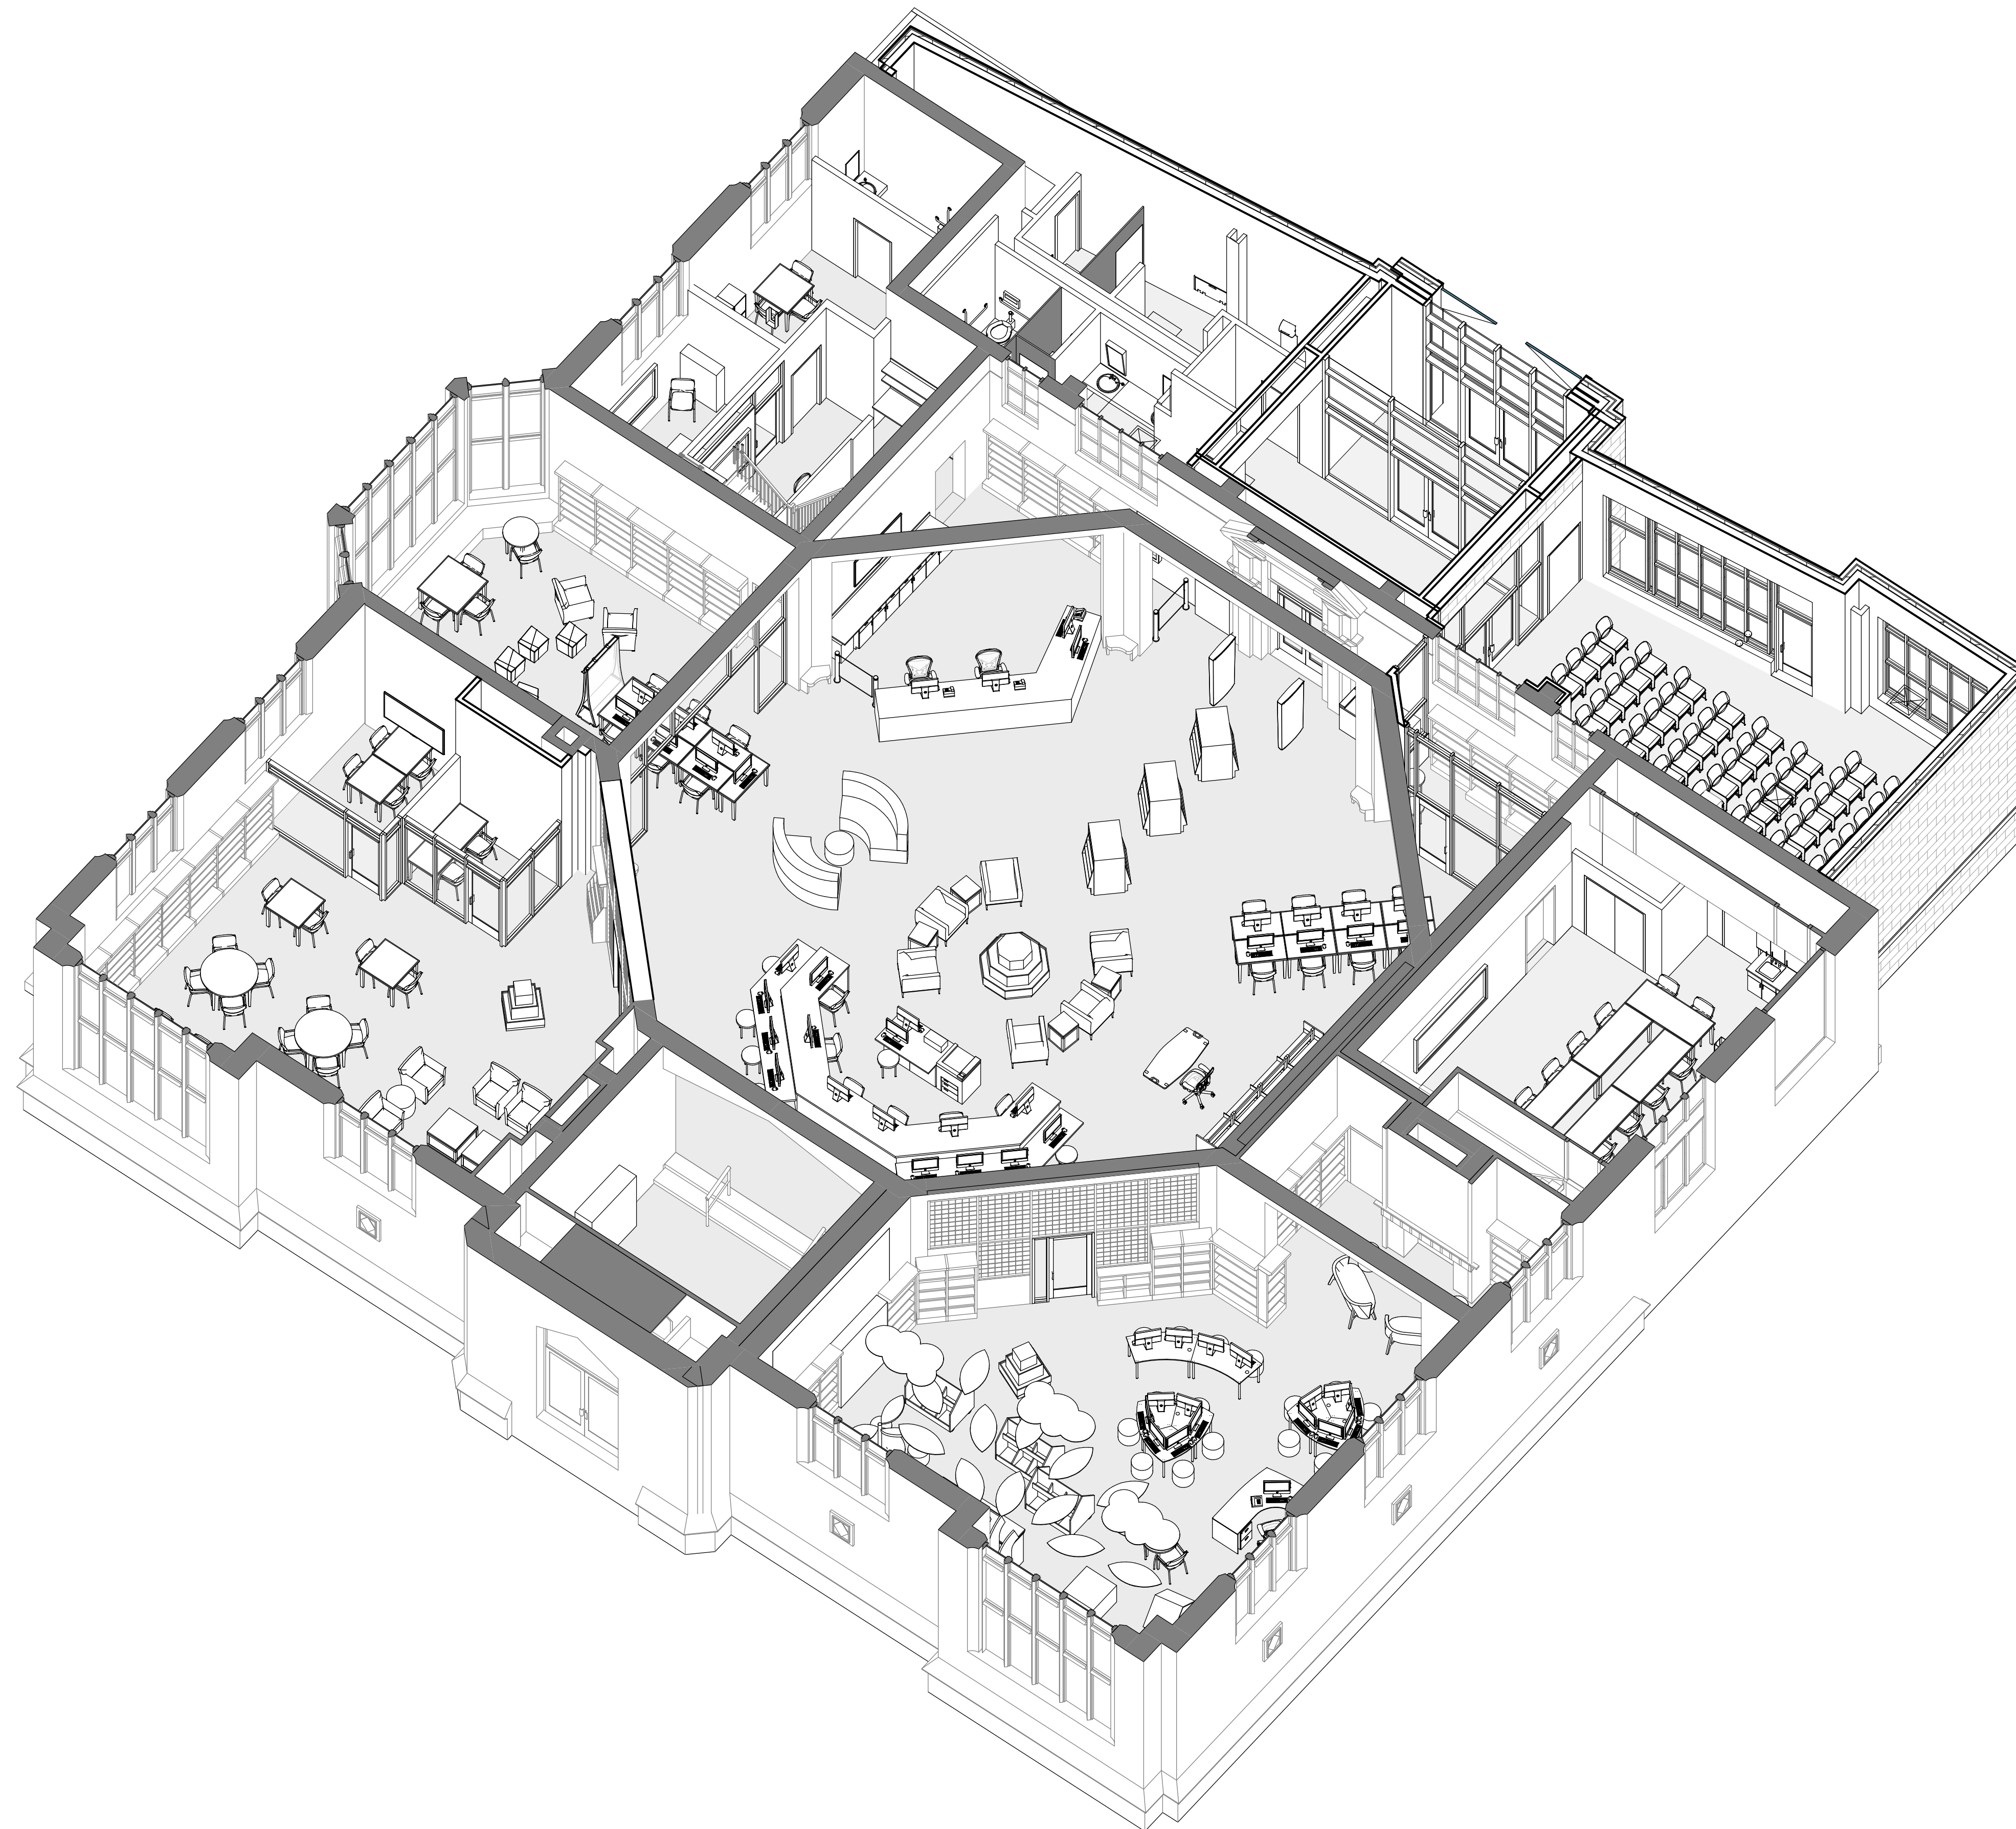

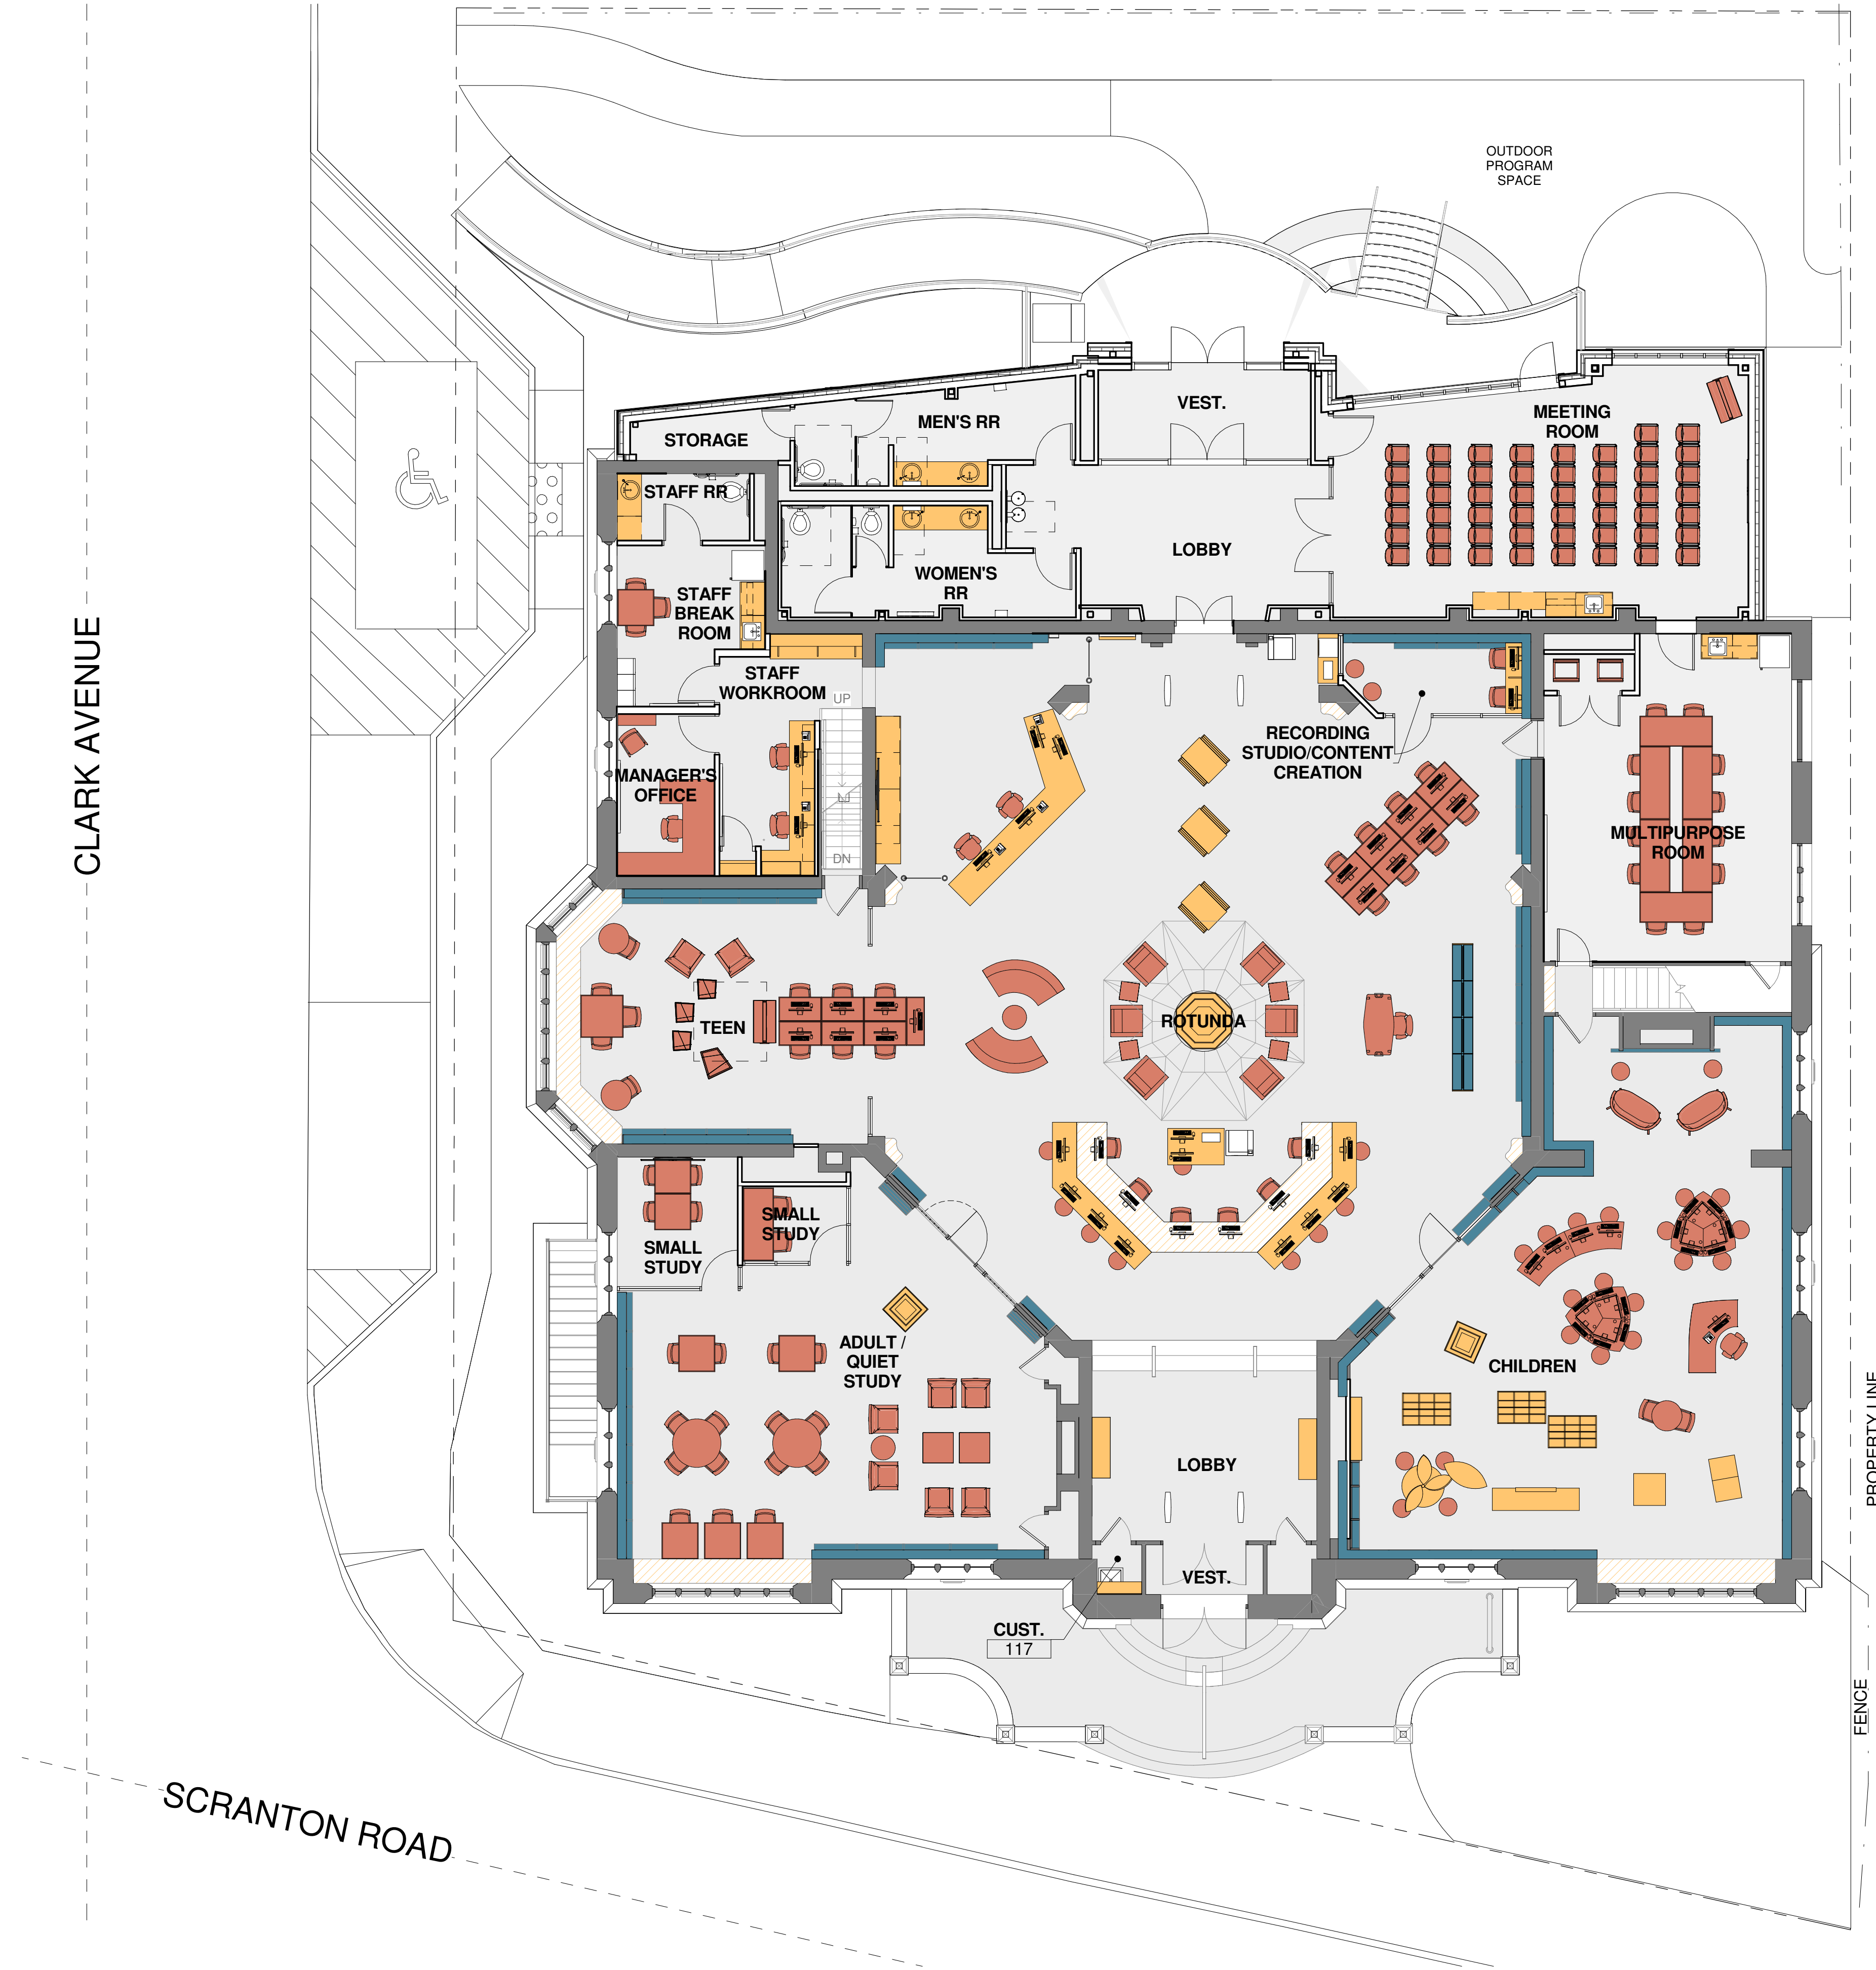



ADDITION - LOBBY LOOKING EAST

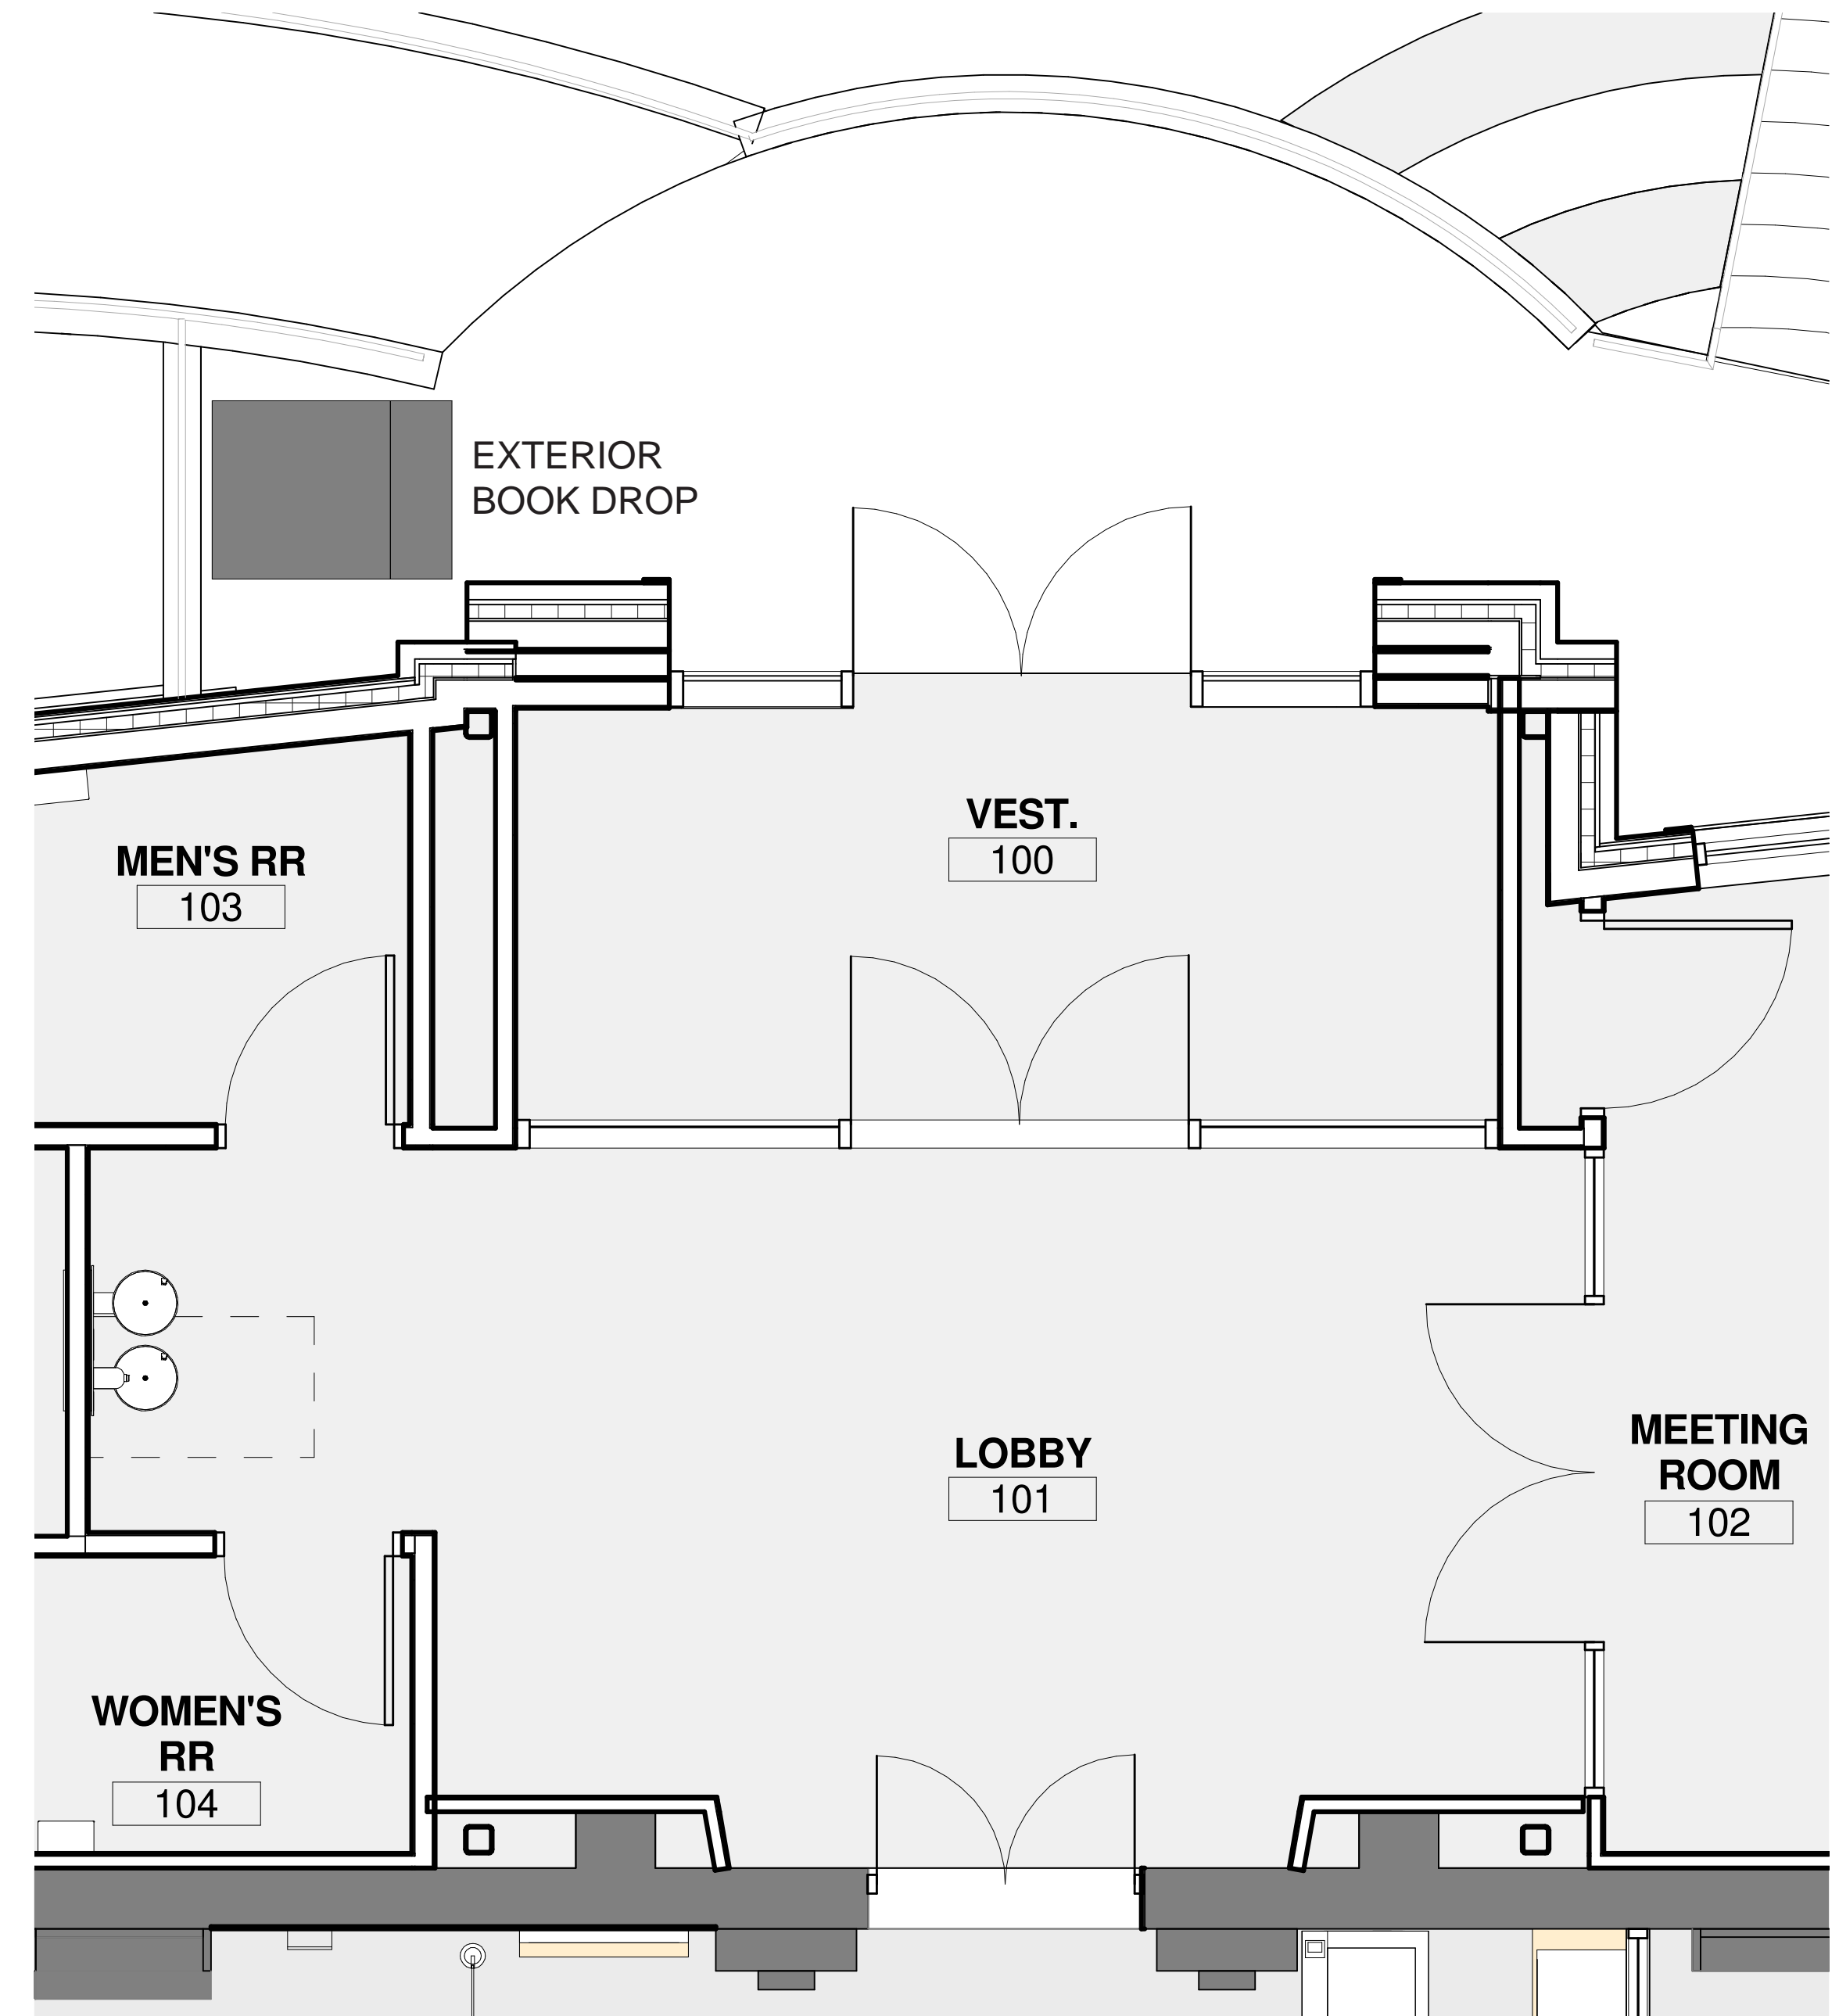


FLOOR PLAN - ADDITION ENTRY




SERVICE DESK




PUBLIC COMPUTER COUNTER

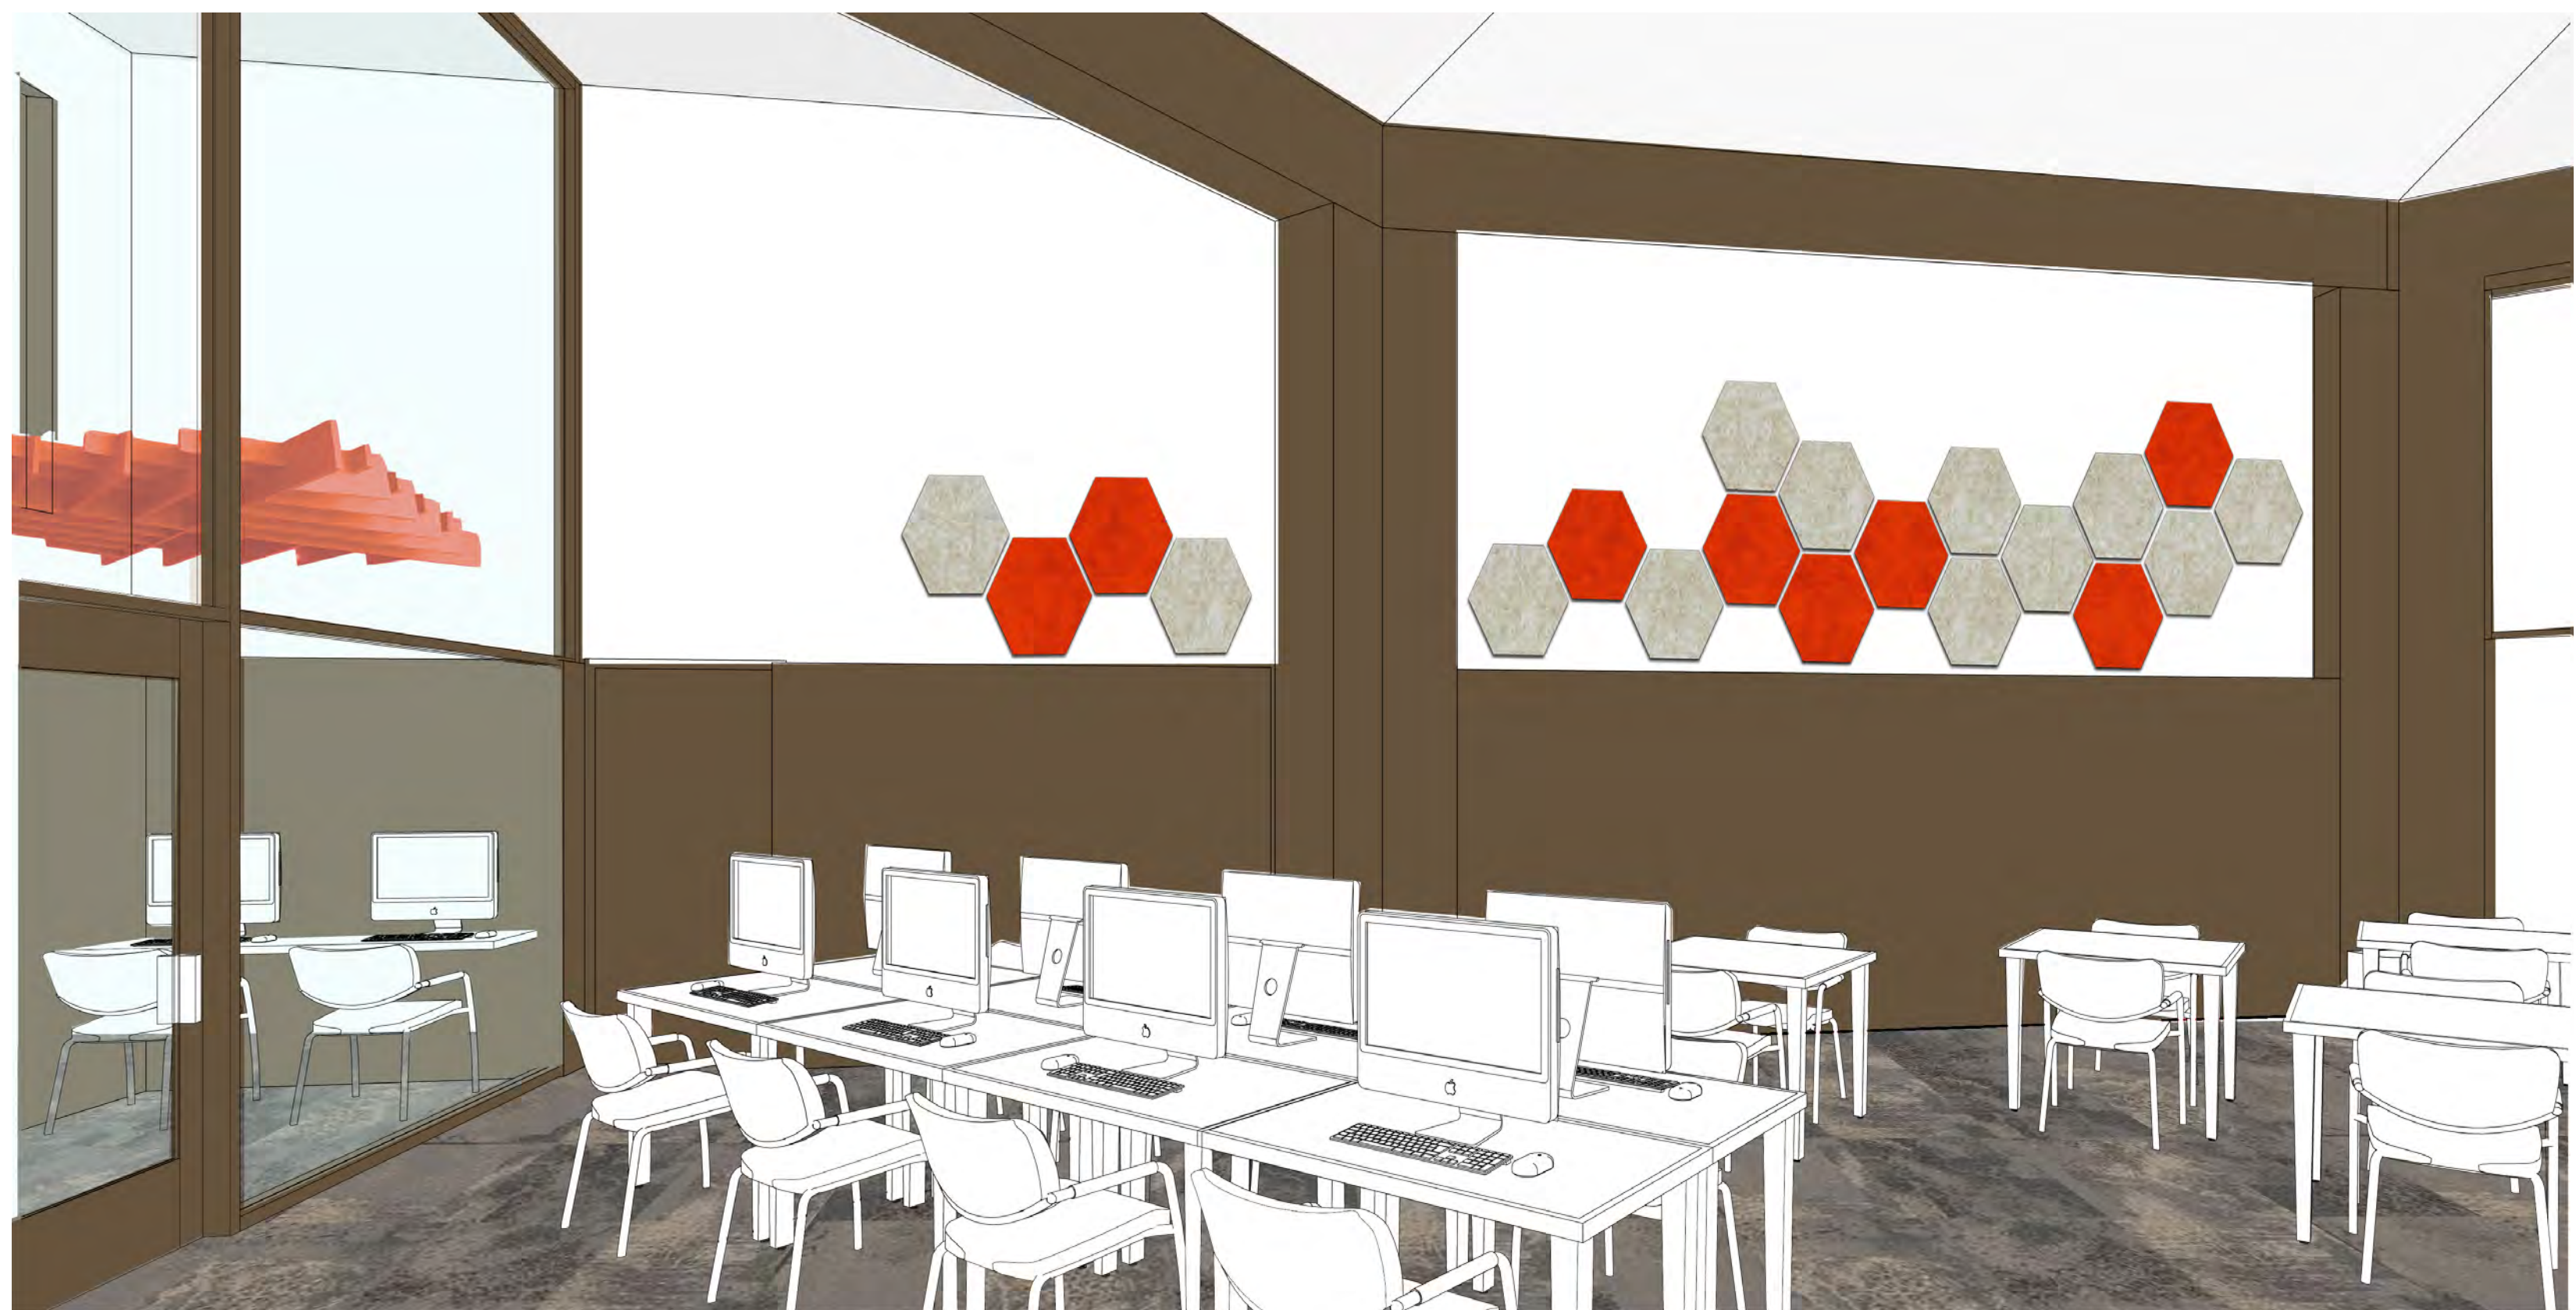

ROTUNDA - VIEW LOOKING NORTH

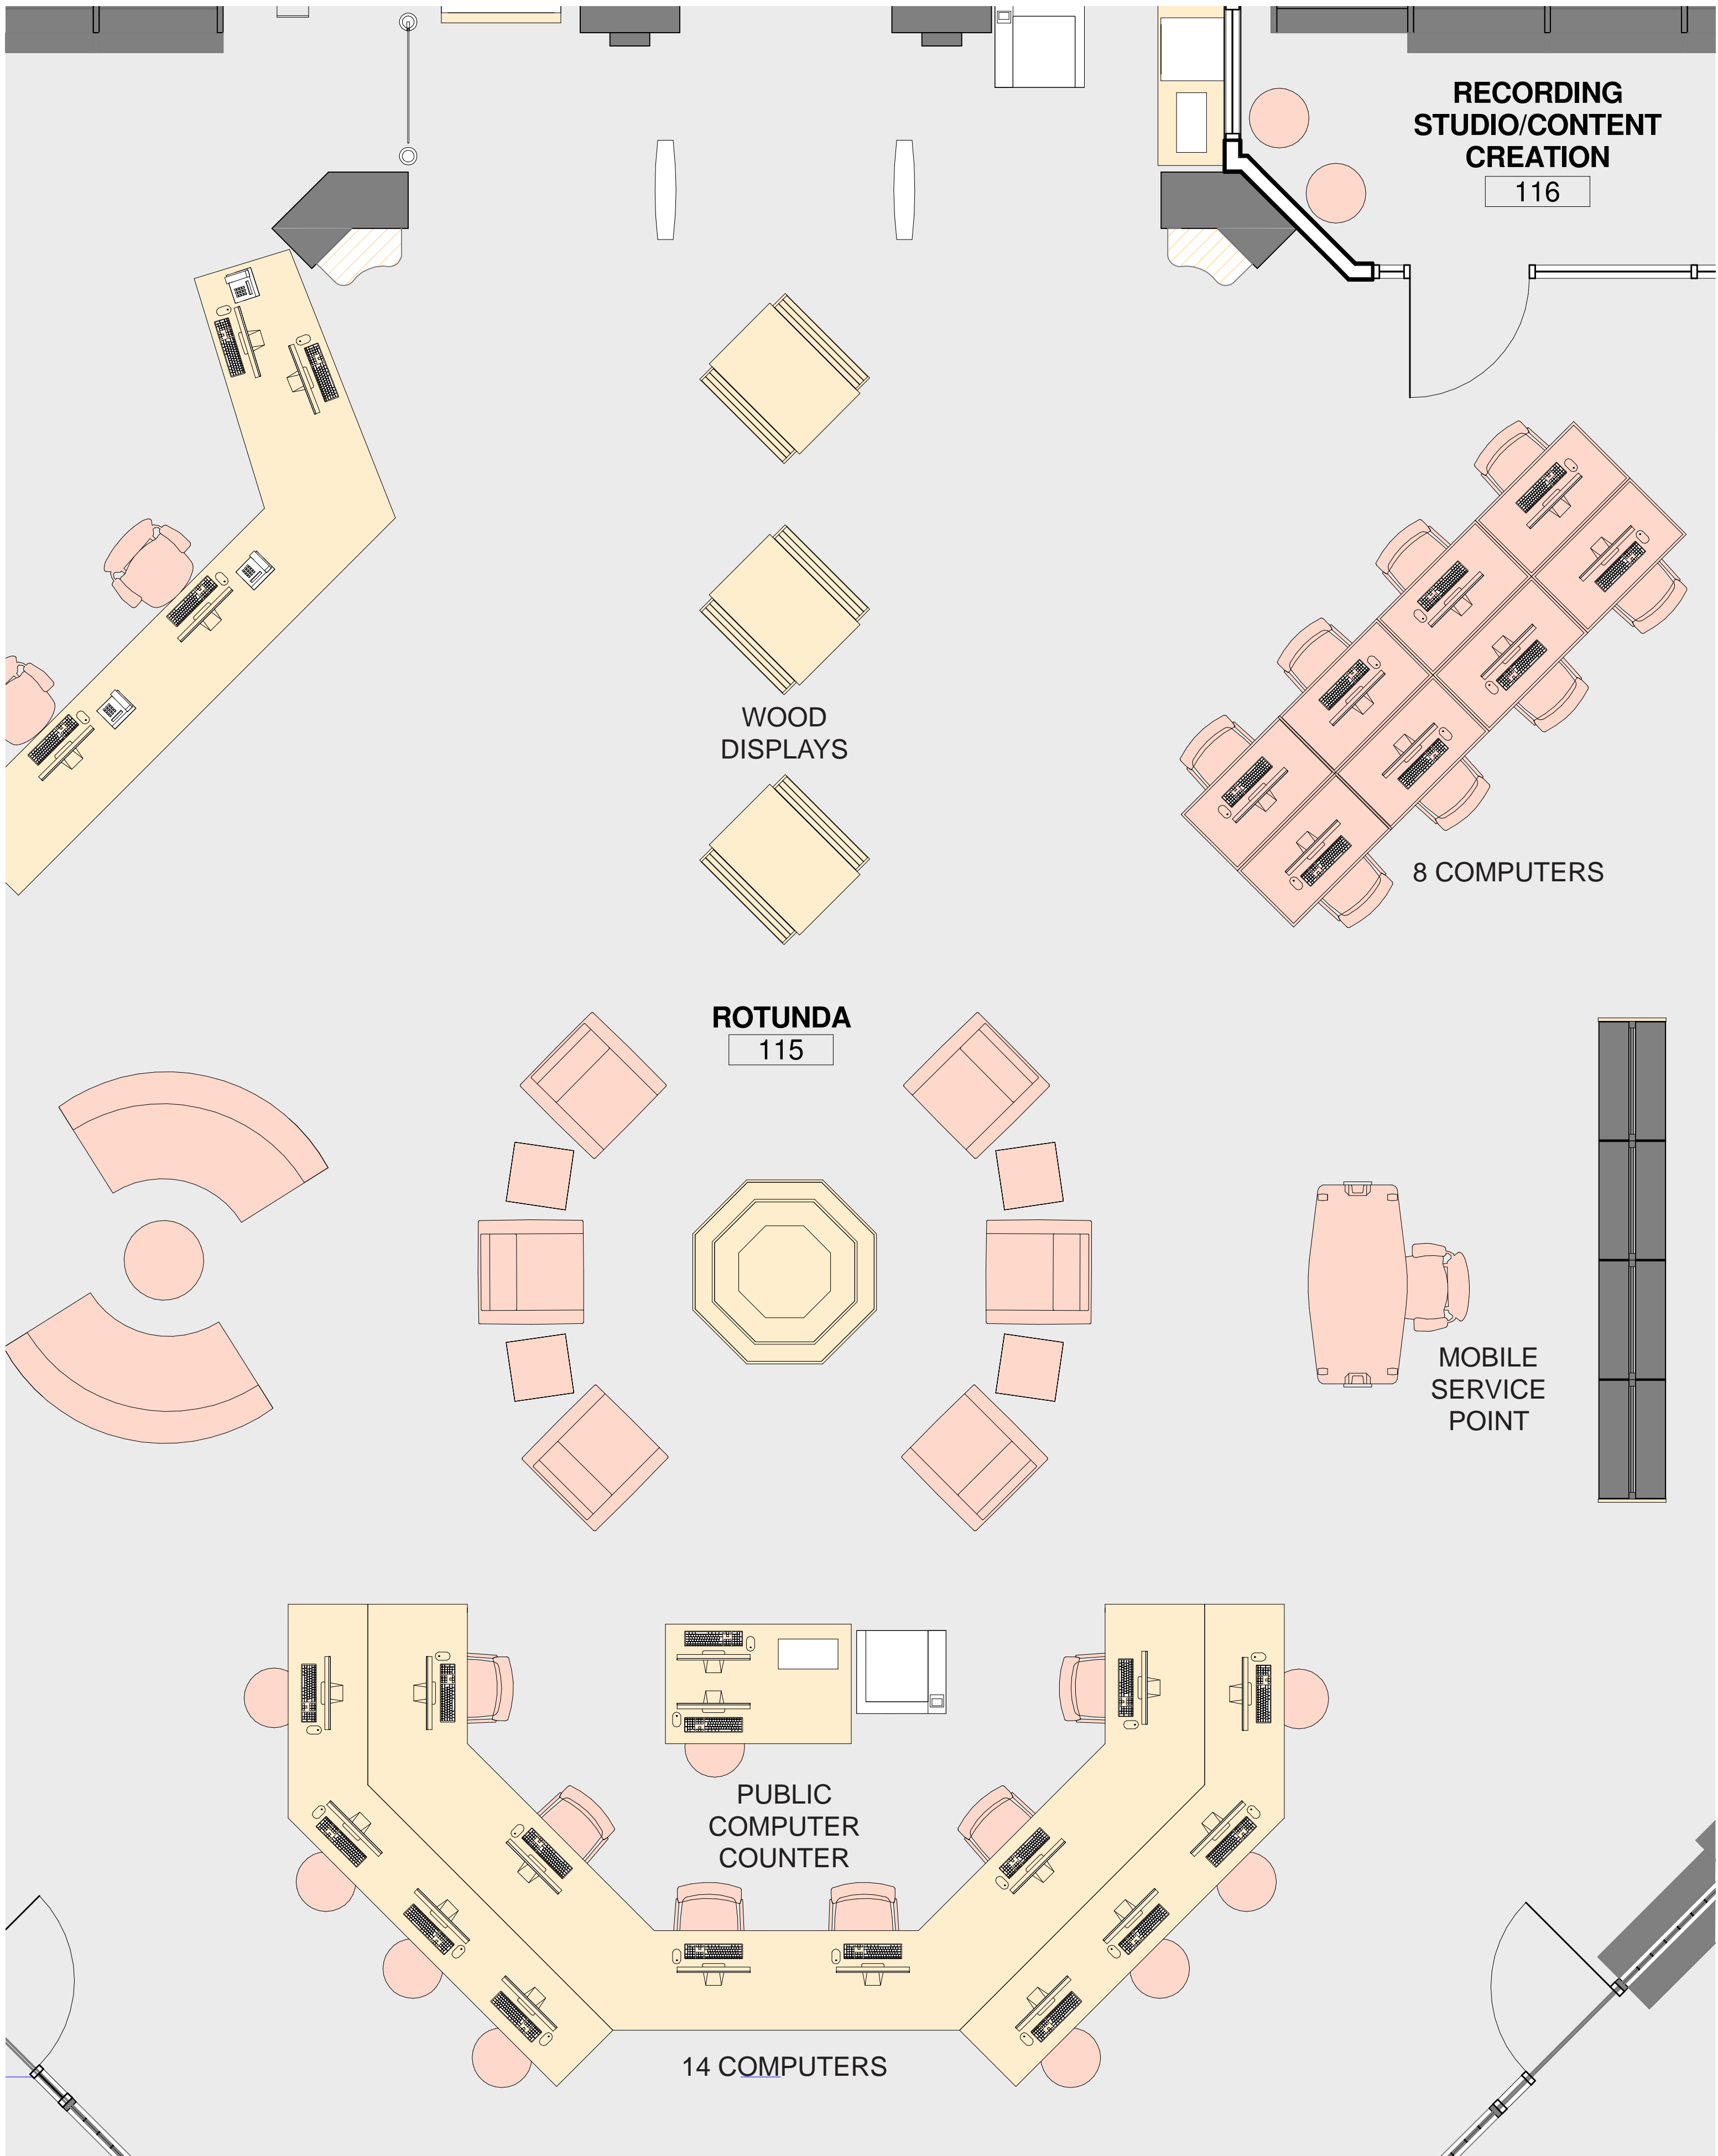

FLOOR PLAN - ROTUNDA

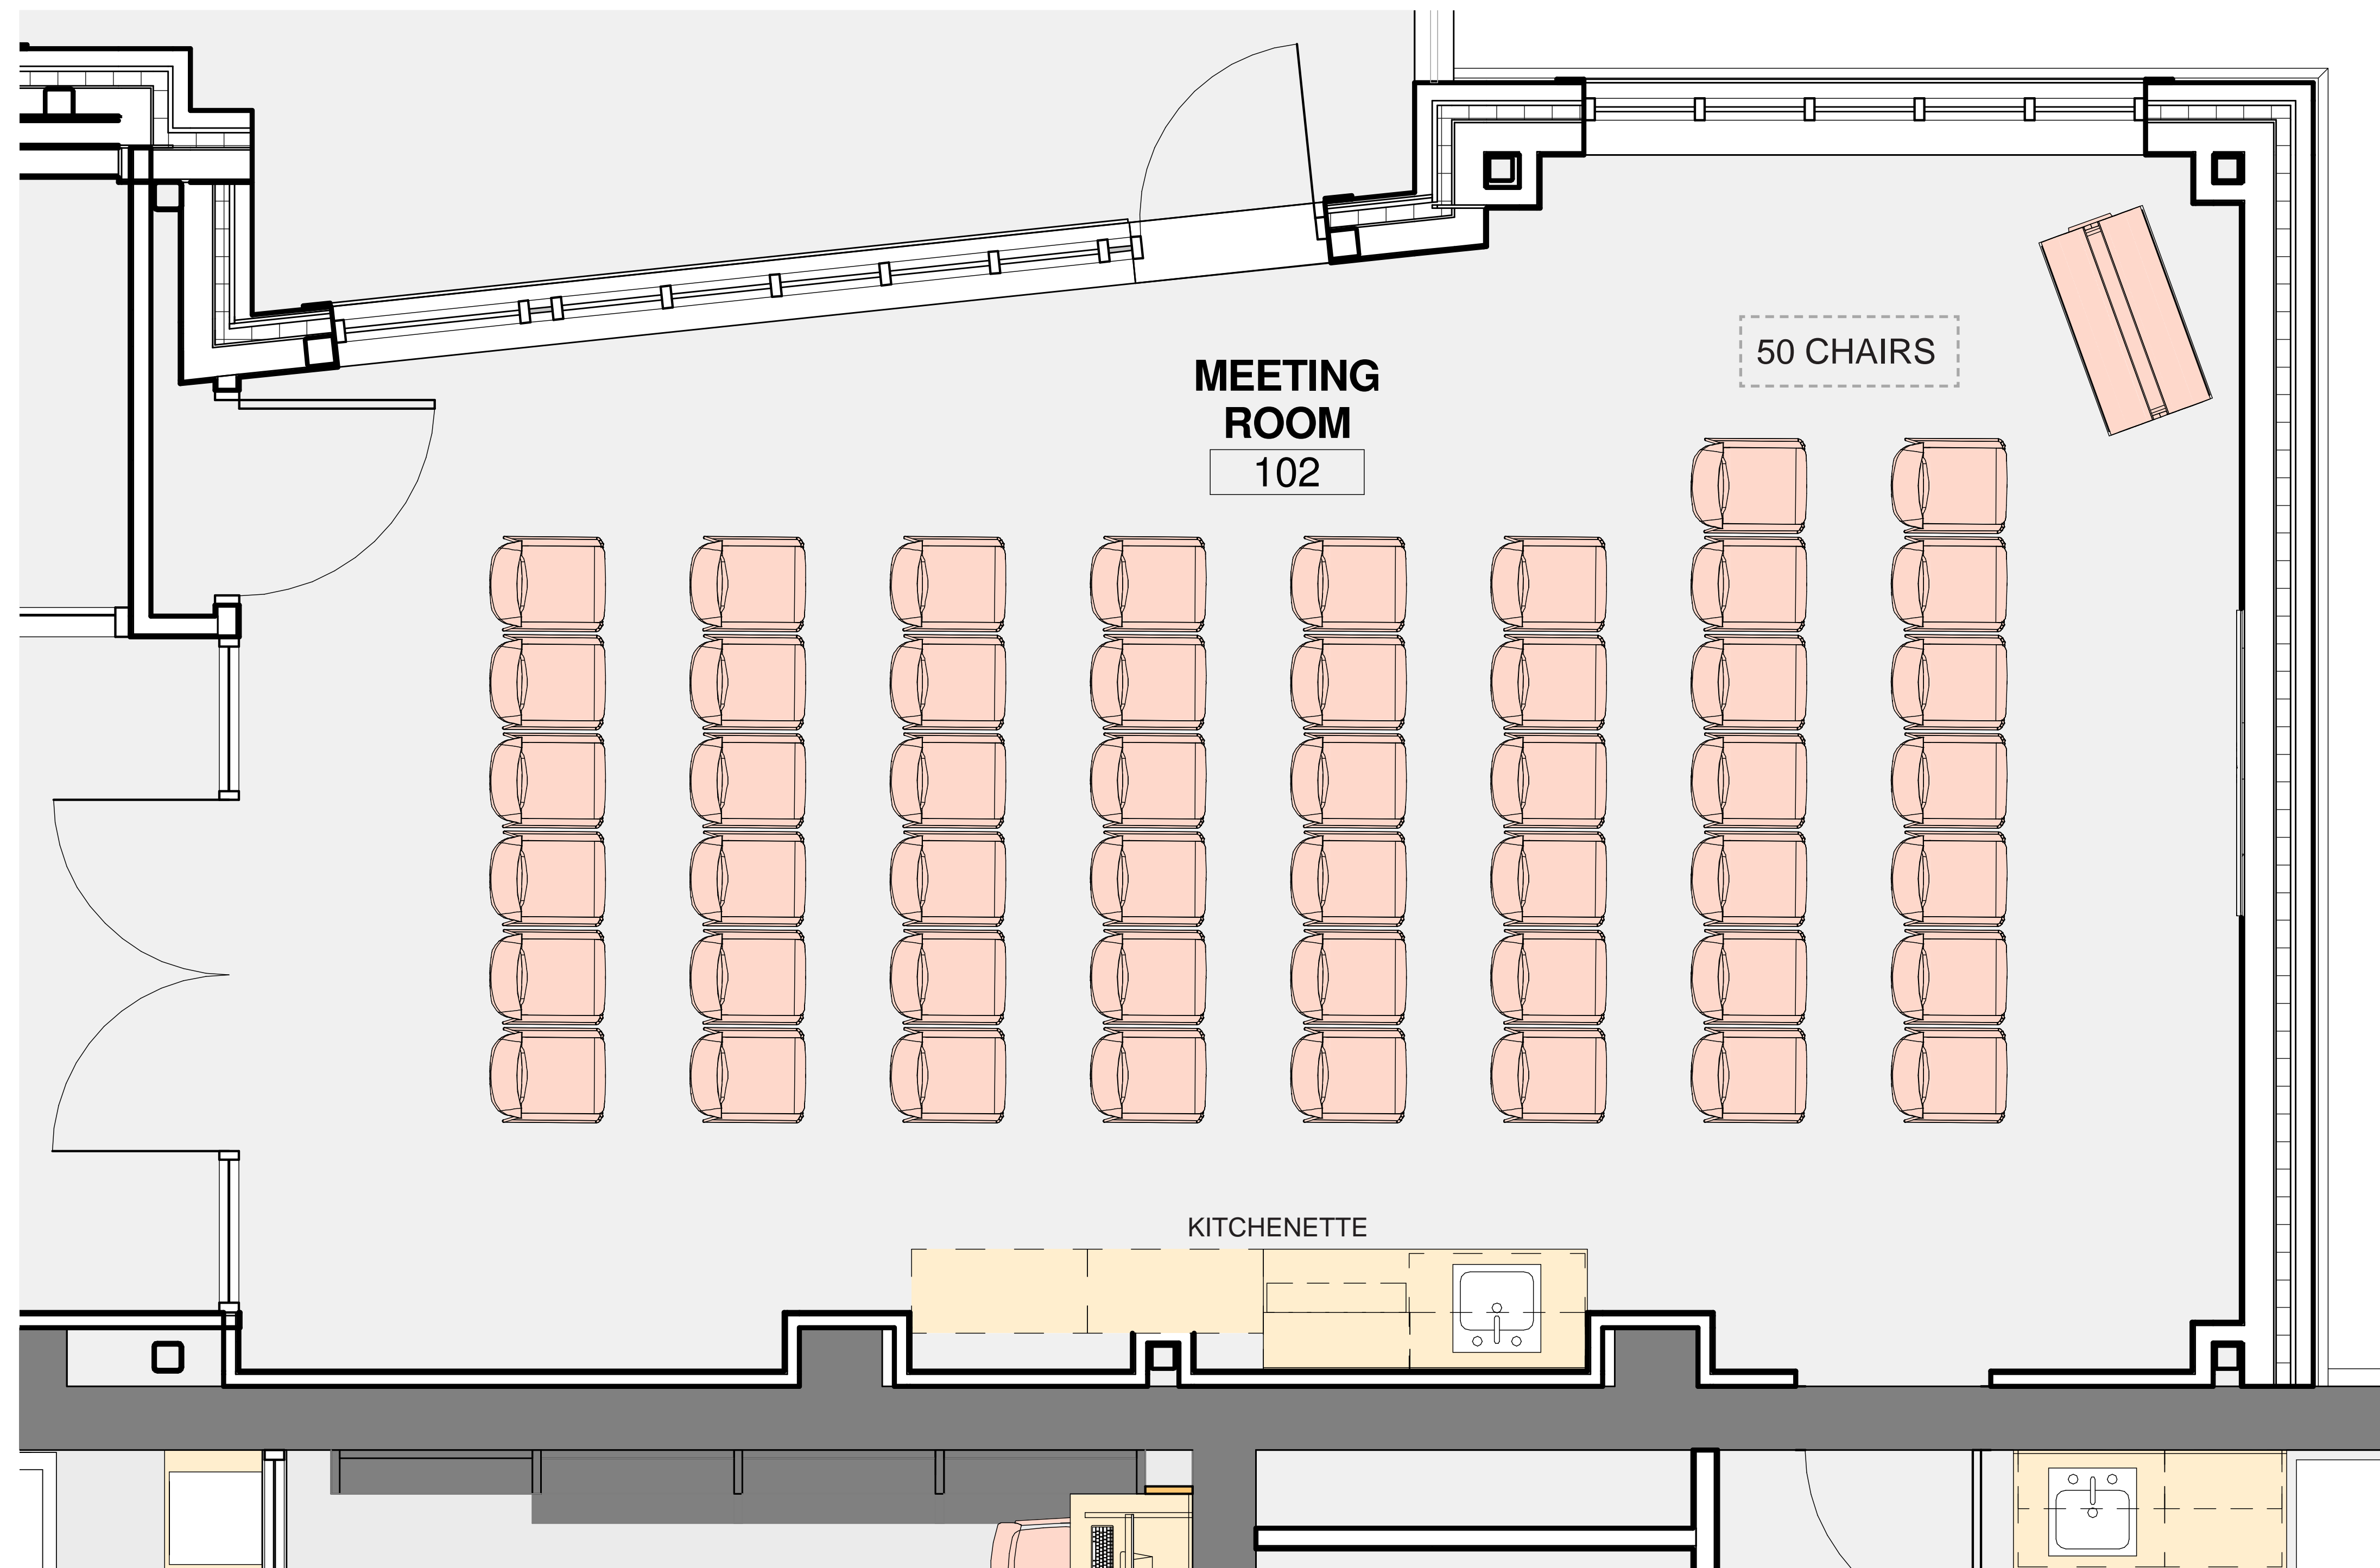


FLOOR PLAN - MEETING ROOM

CLEVELAND PUBLIC LIBRARY
SOUTH BRANCH

HBM ARCHITECTS

May 31, 2017



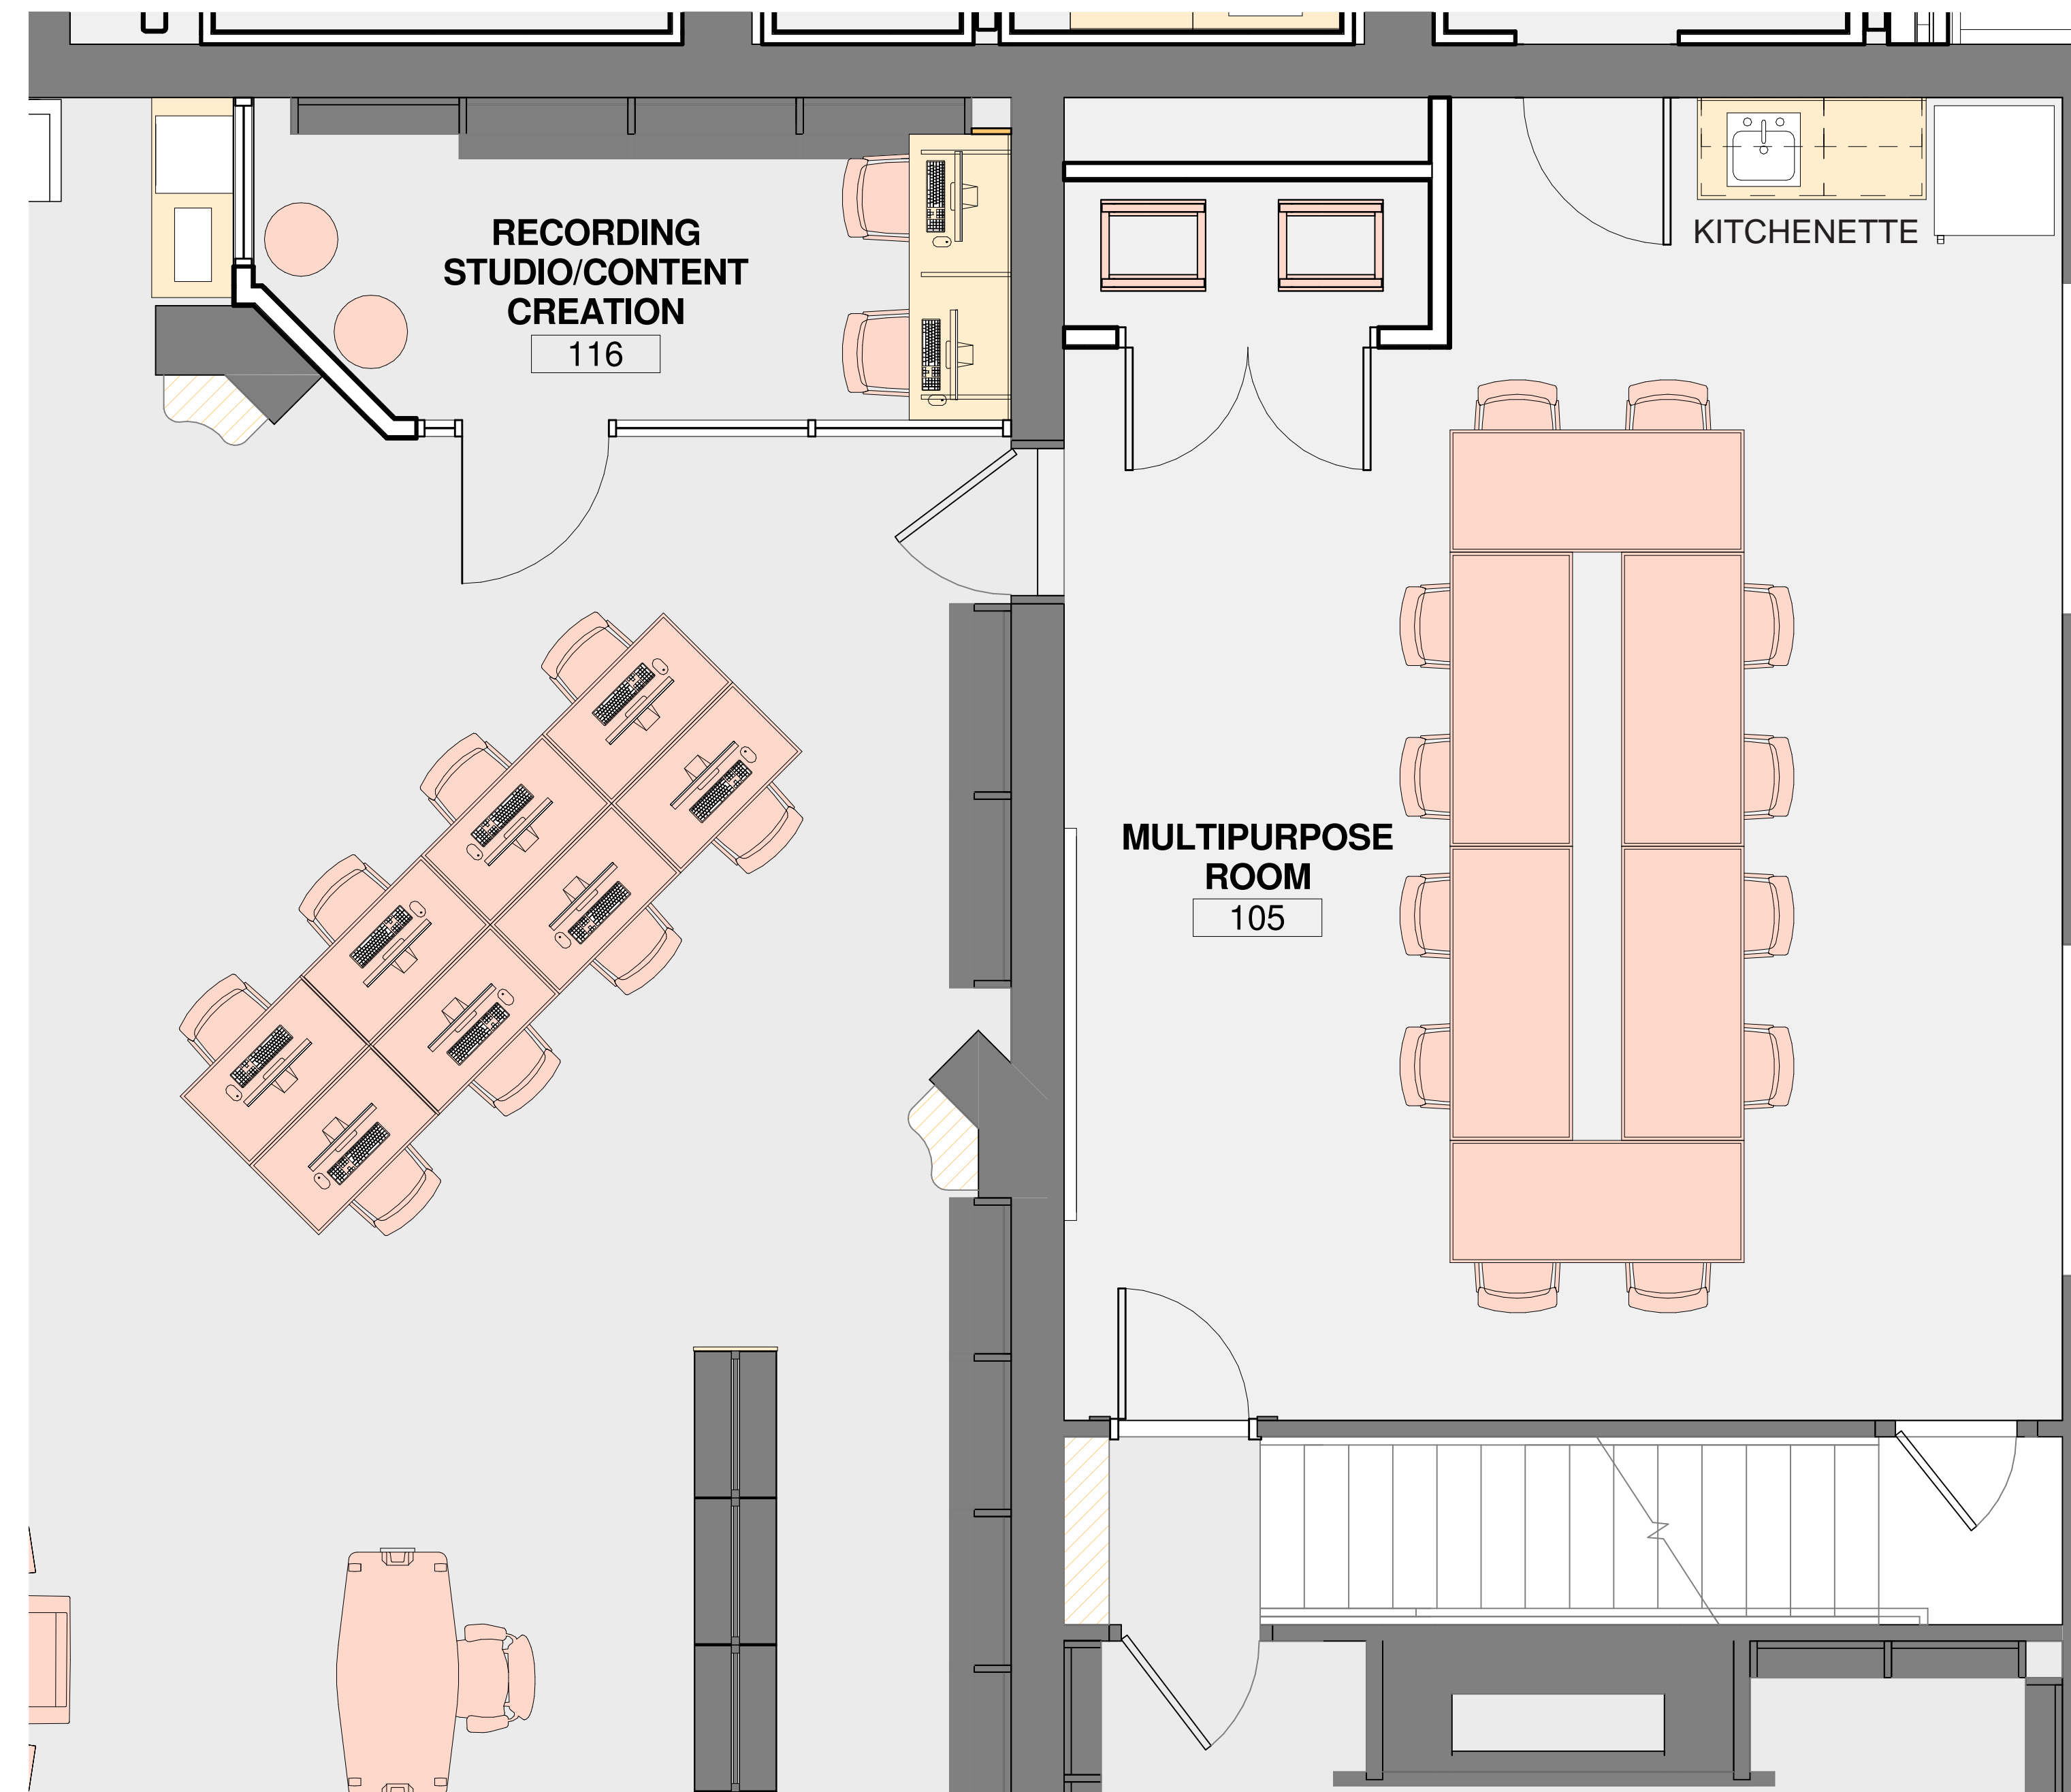

FLOOR PLAN - MULTIPURPOSE ROOM & RECORDING STUDIO

CLEVELAND PUBLIC LIBRARY
SOUTH BRANCH

HBM ARCHITECTS

May 31, 2017






CHILDREN'S ENTRY



CHILDREN - VIEW LOOKING WEST AT FIREPLACE

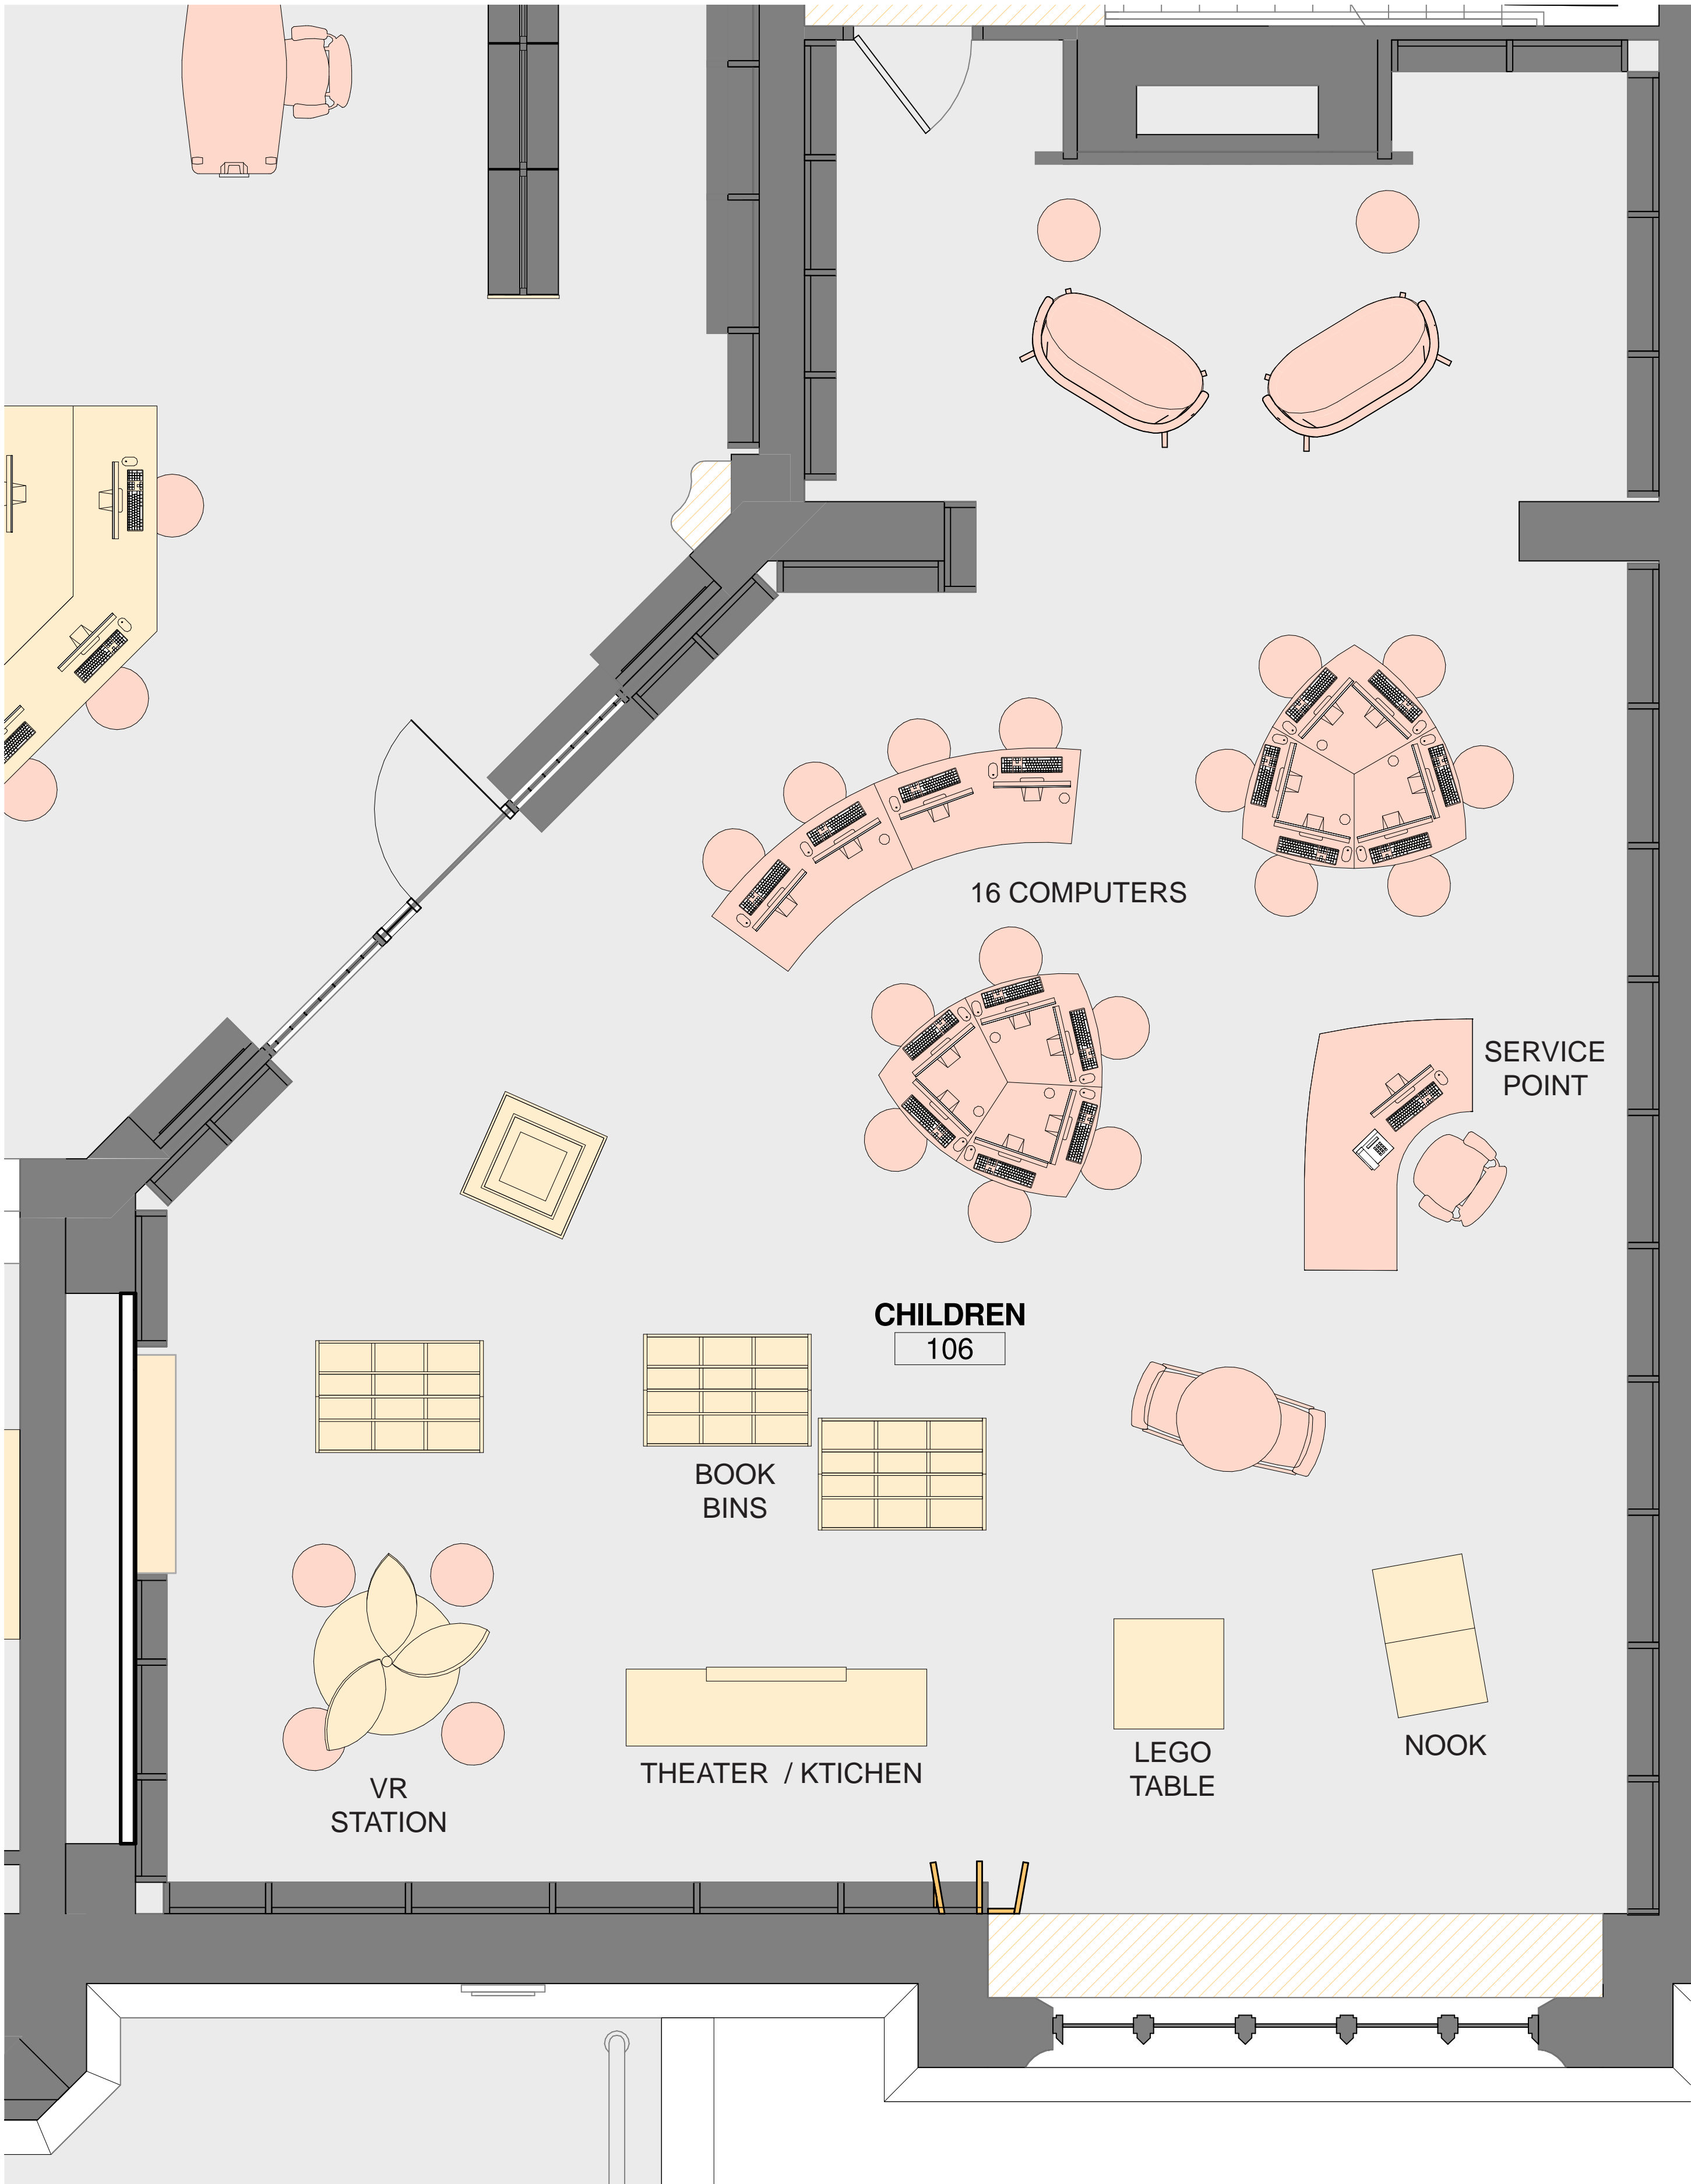


FLOOR PLAN - CHILDREN




CHILDREN - VIEW LOOKING EAST



VR STATION

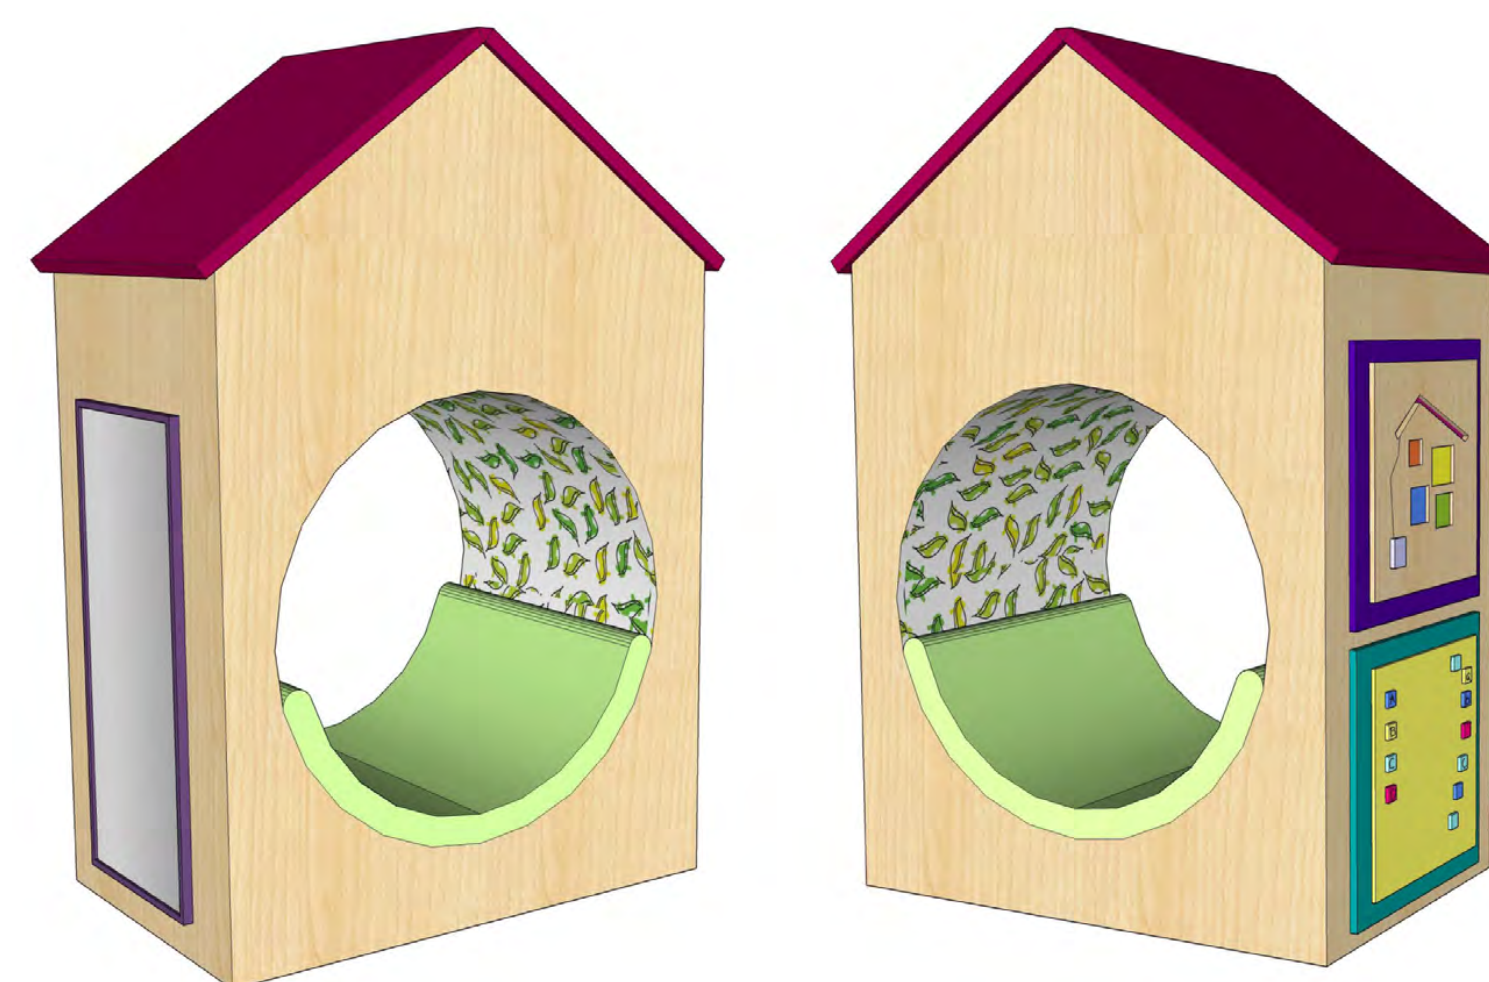


NOOK

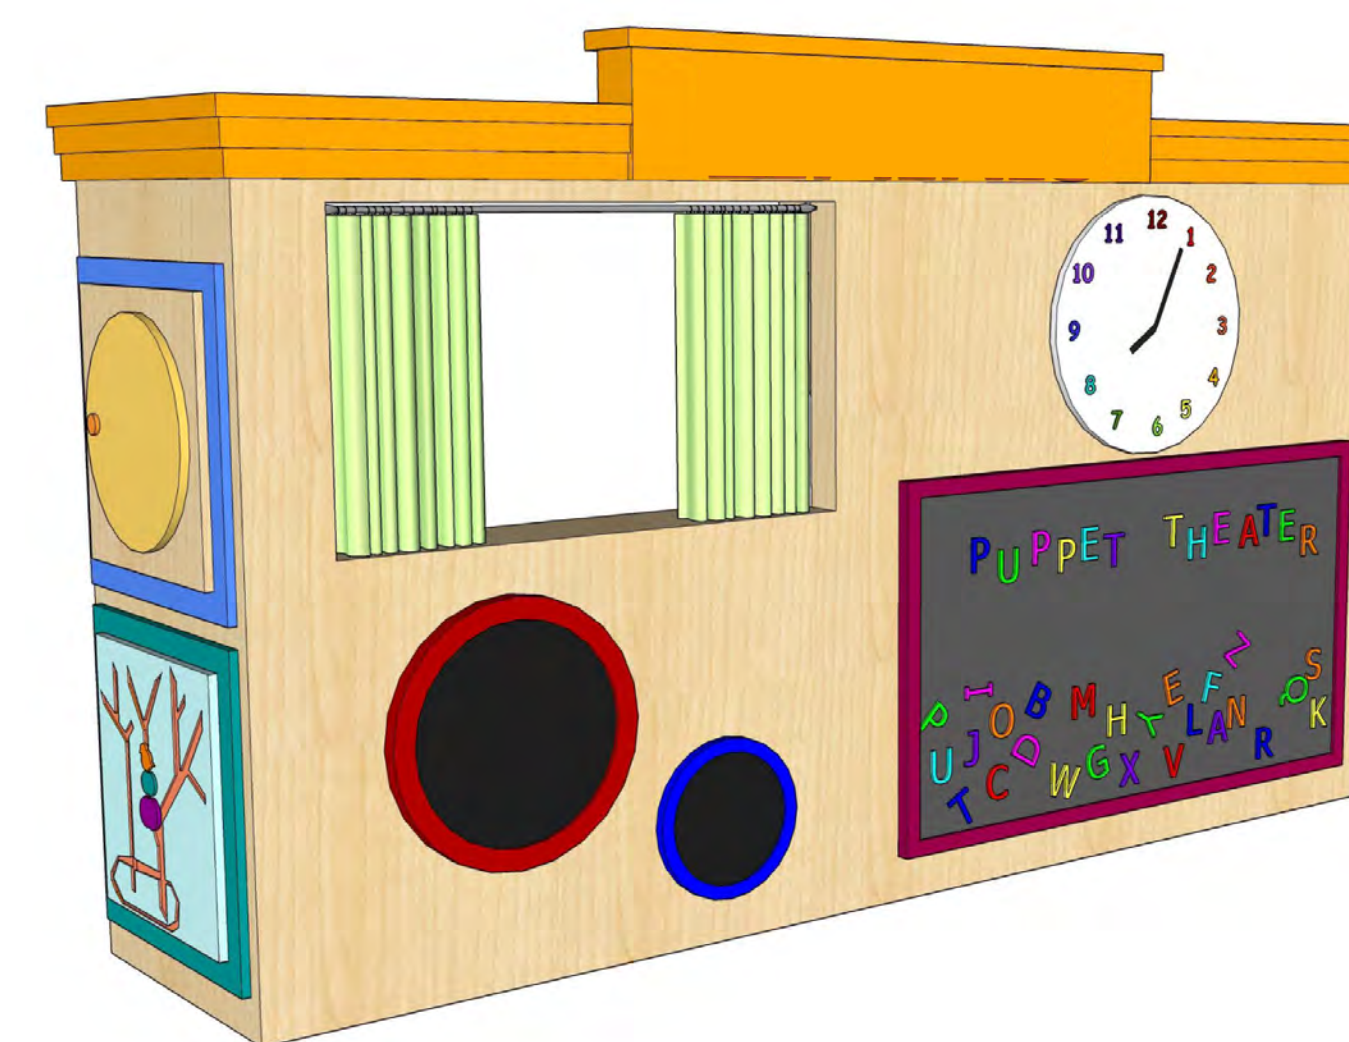


THEATER / KITCHEN




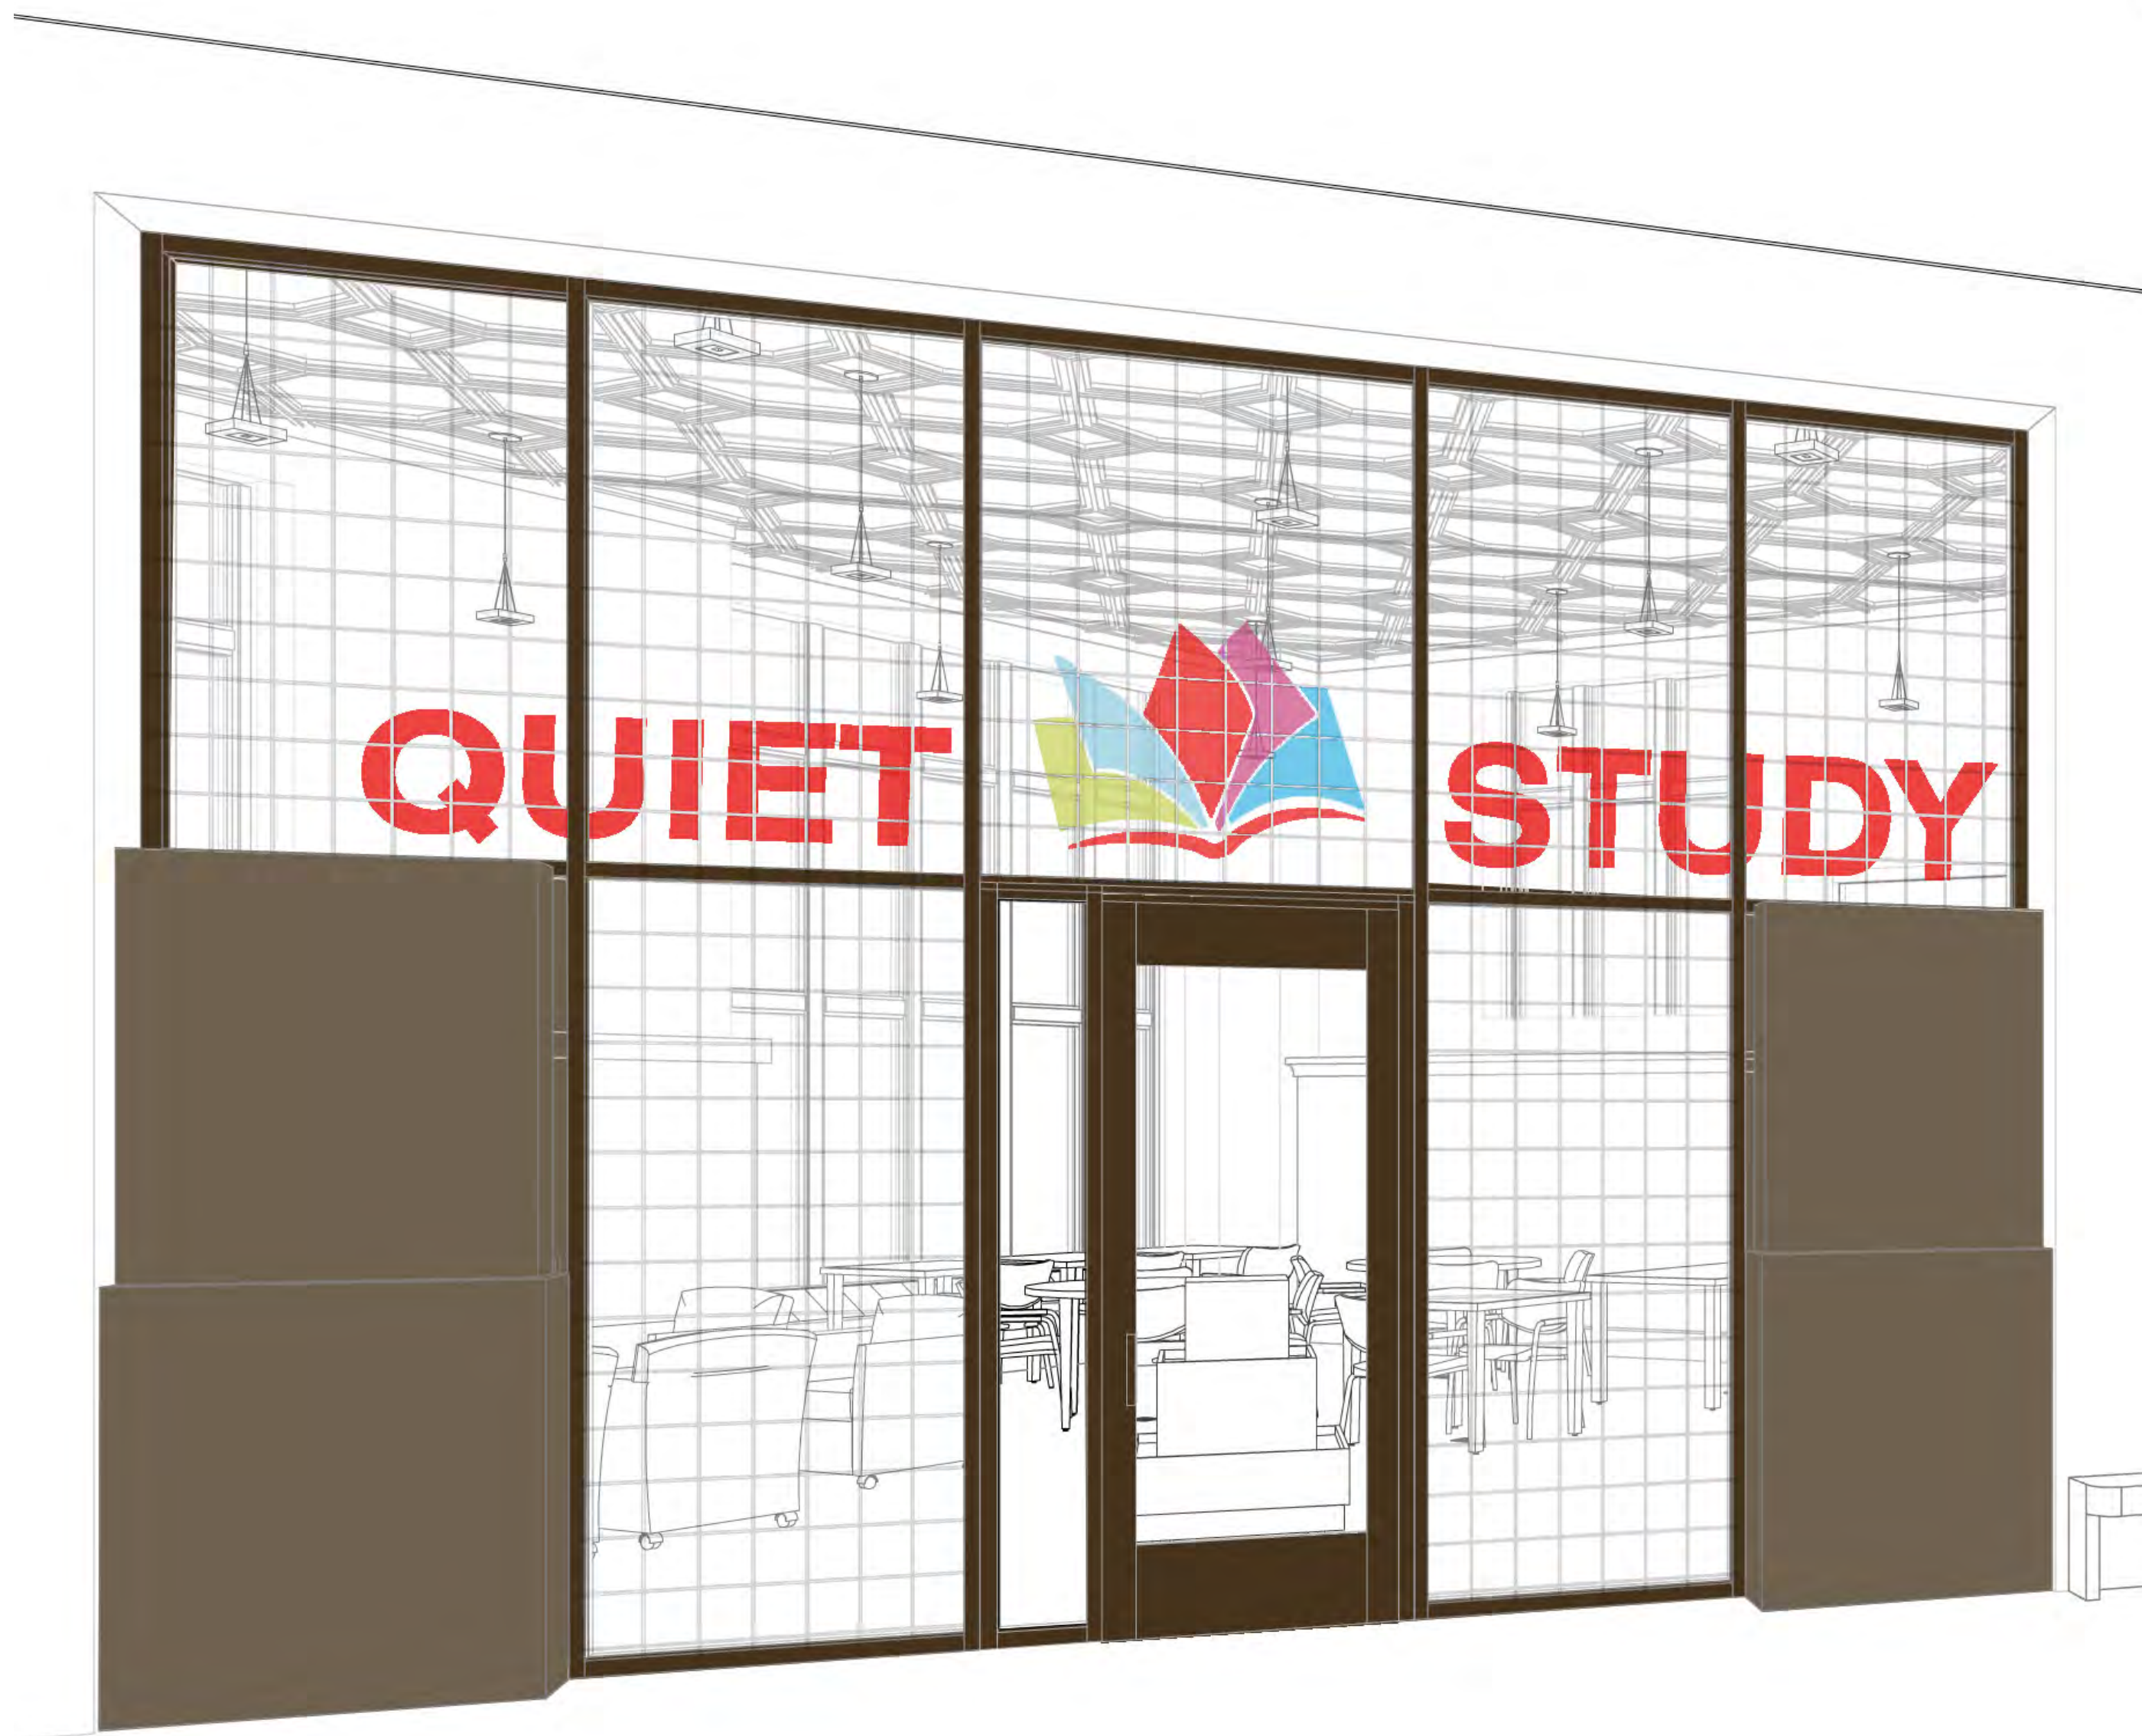


ADULT/QUIET STUDY - VIEW OF ENTRY

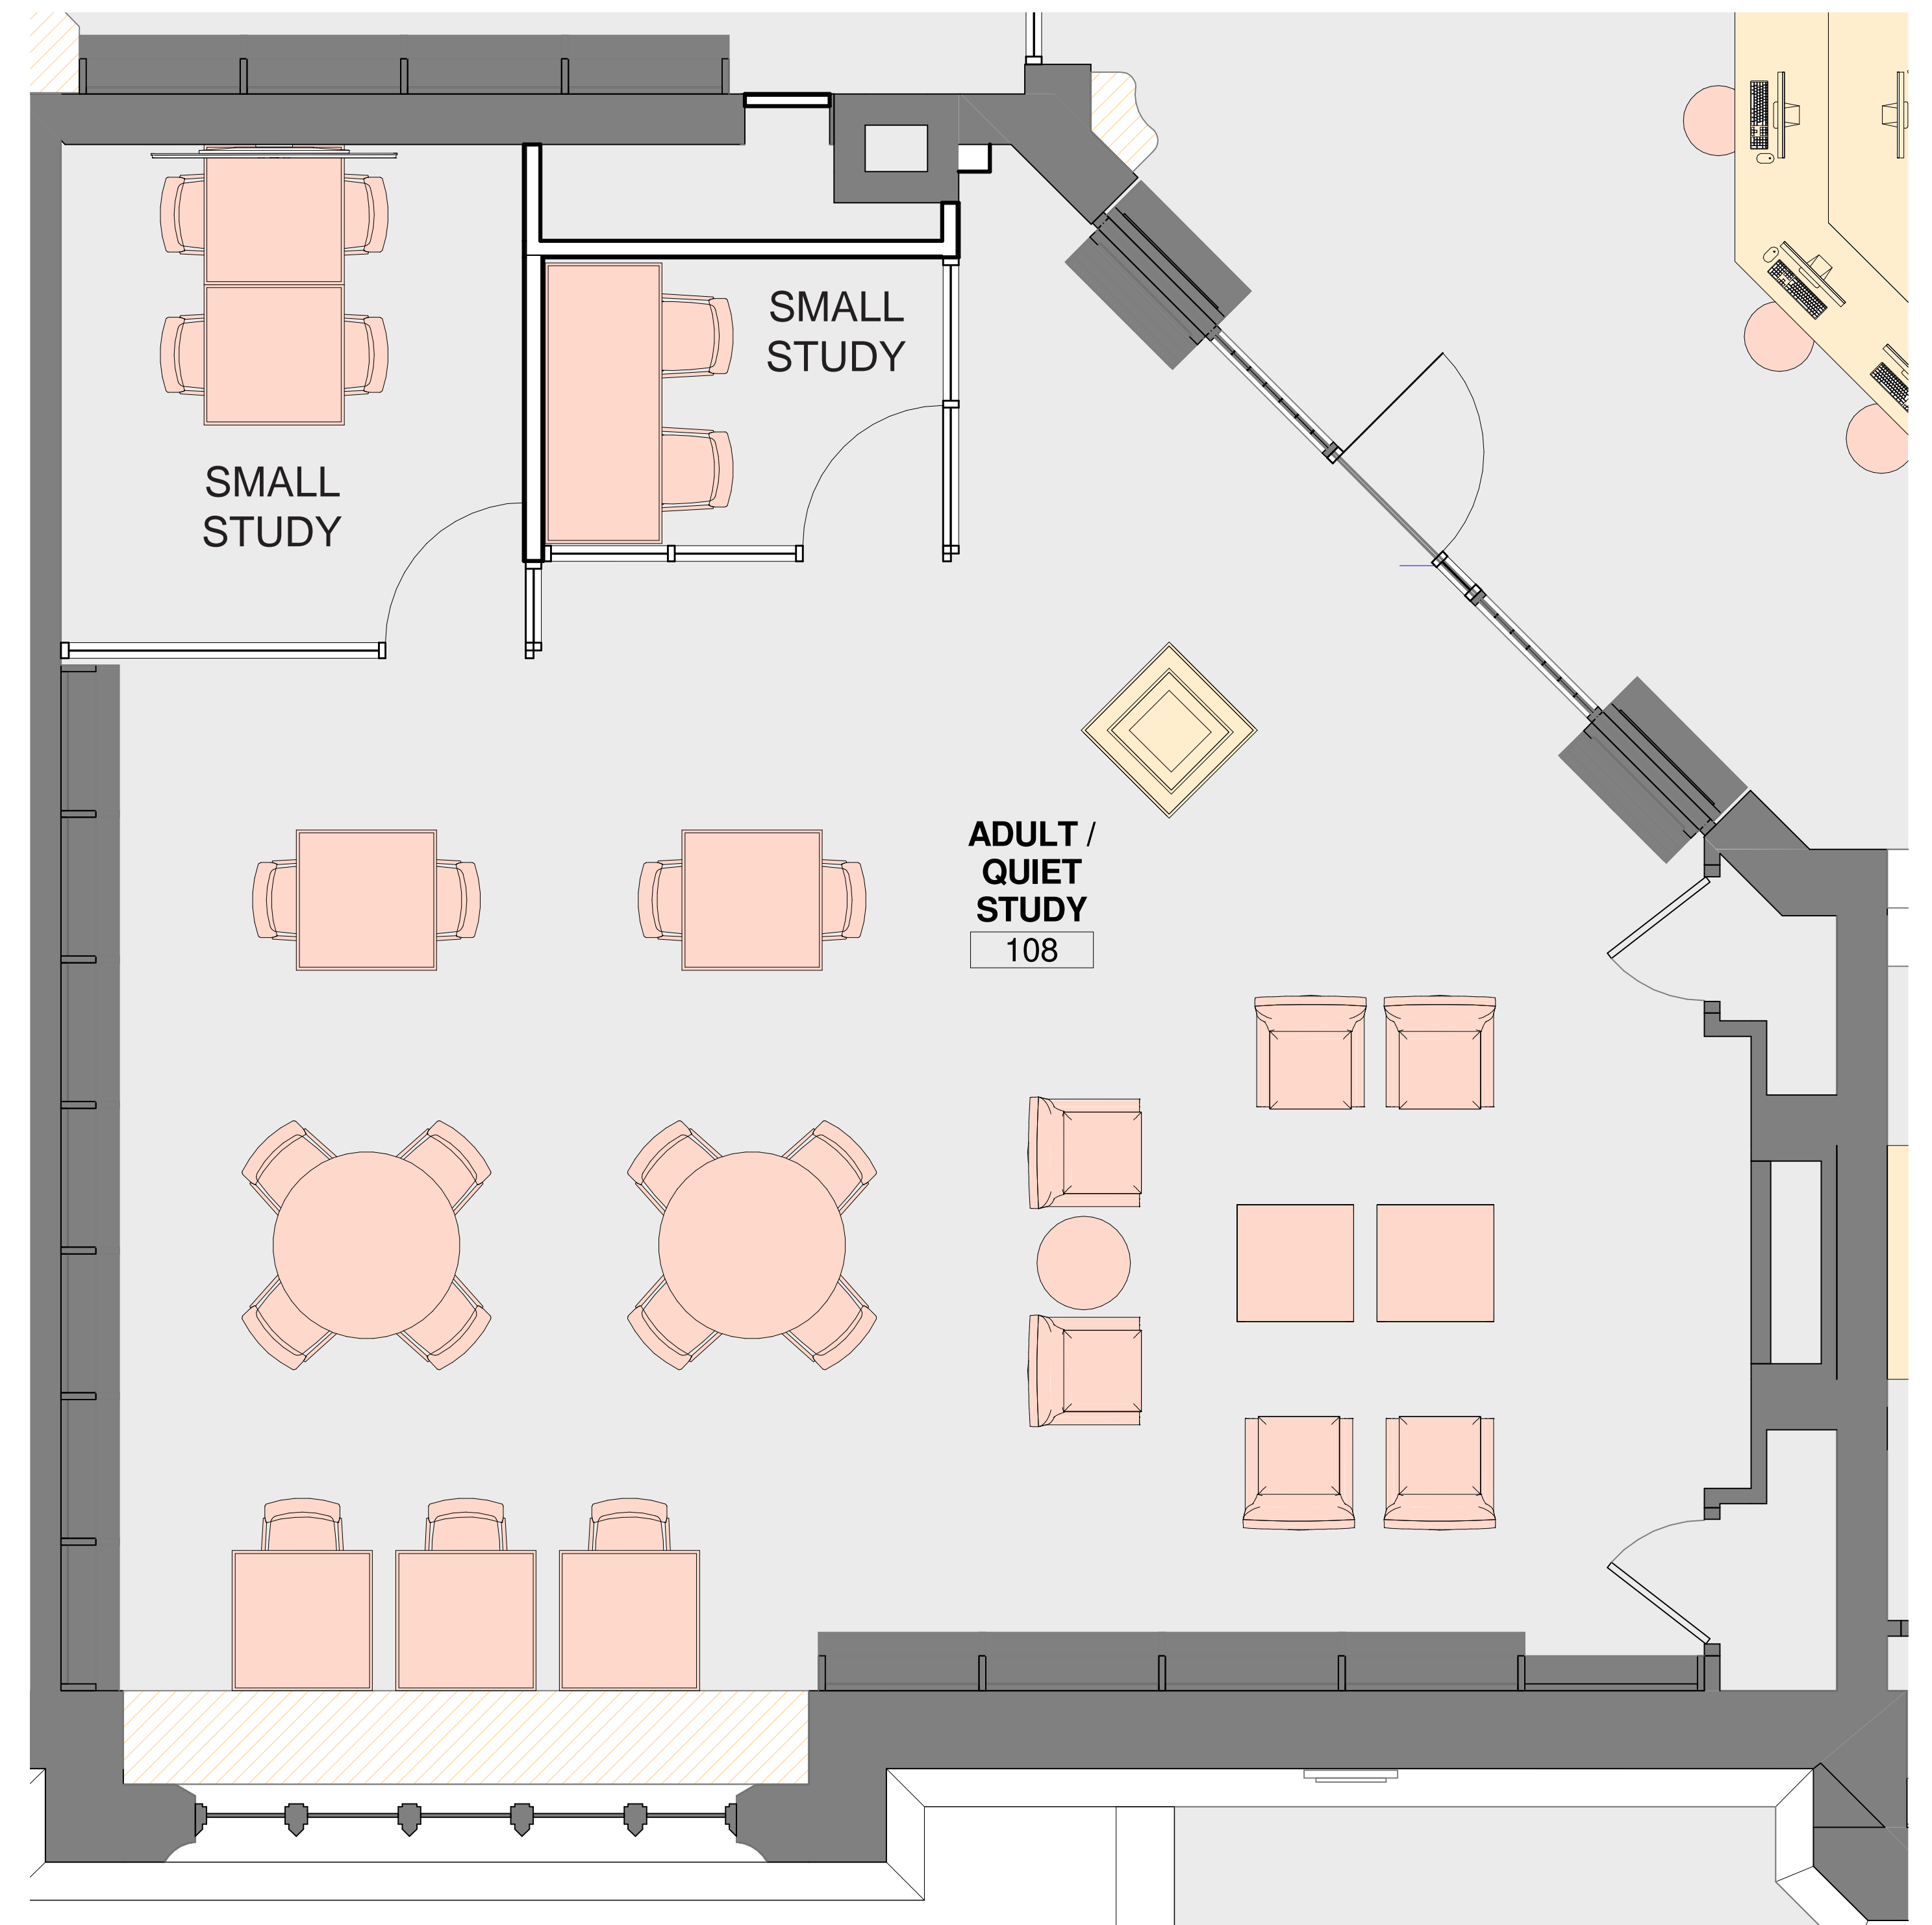


FLOOR PLAN - ADULT / QUIET STUDY

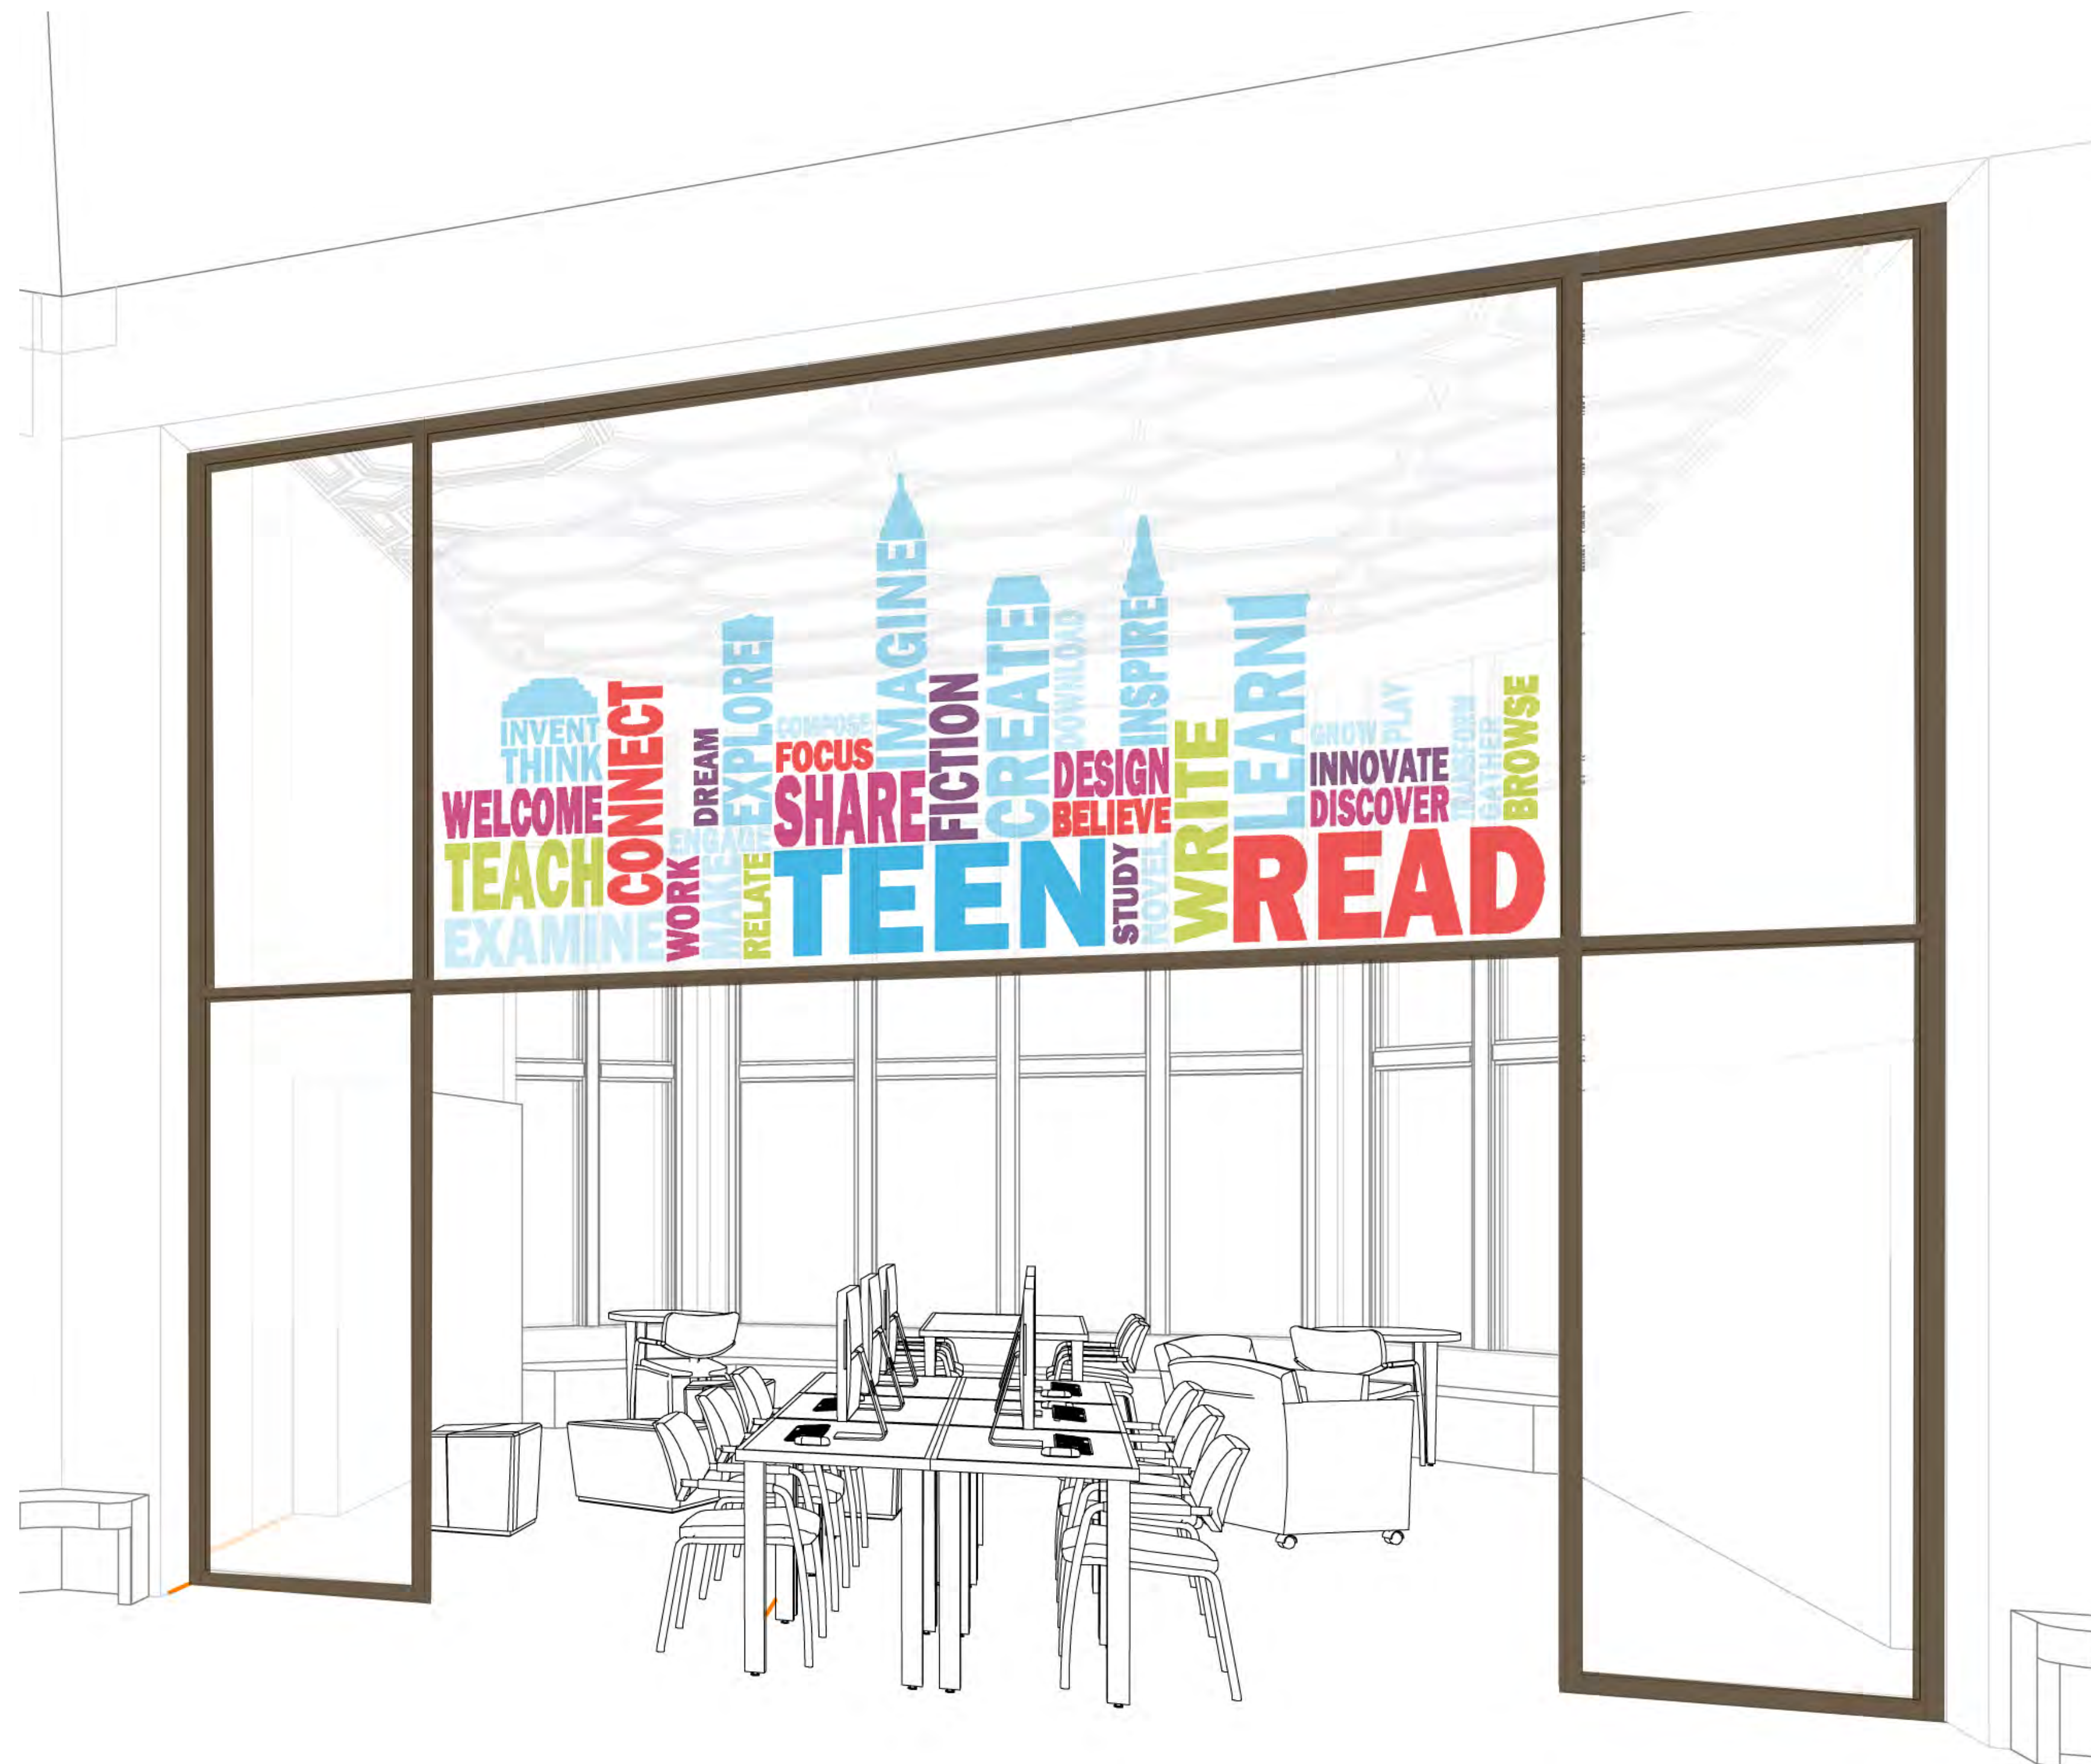

TEEN - VIEW OF ENTRY

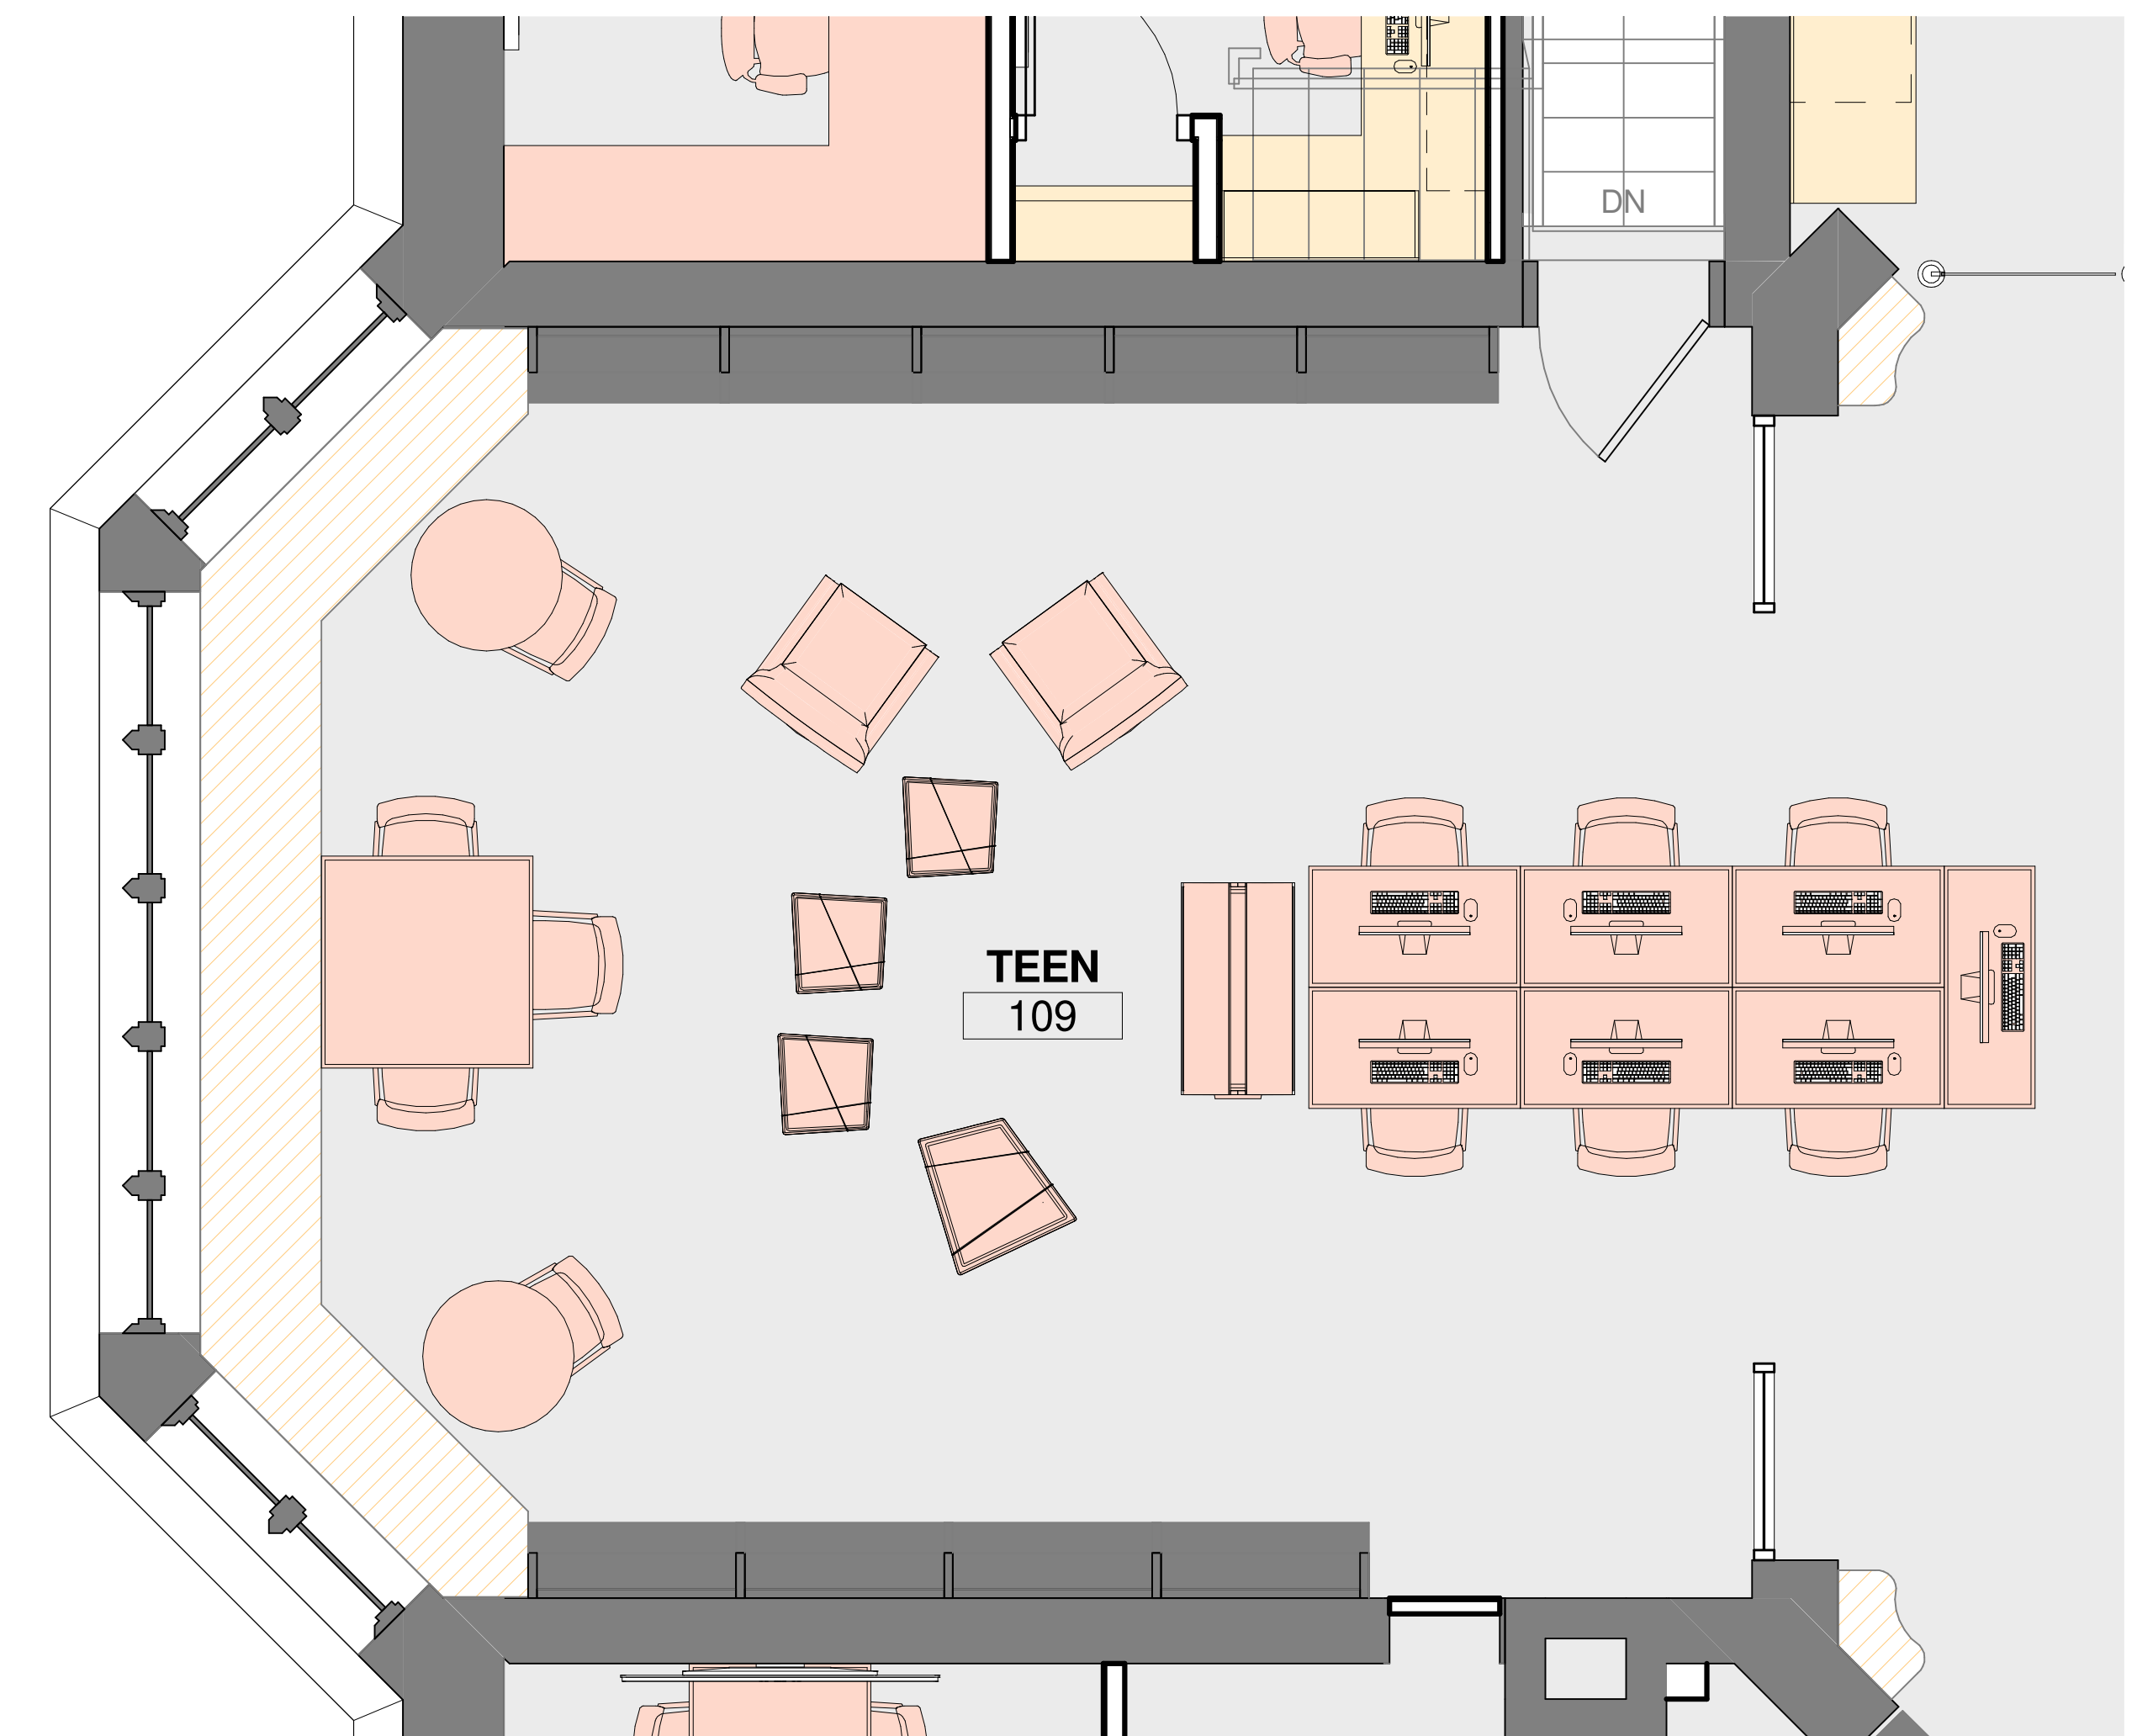

FLOOR PLAN - TEEN

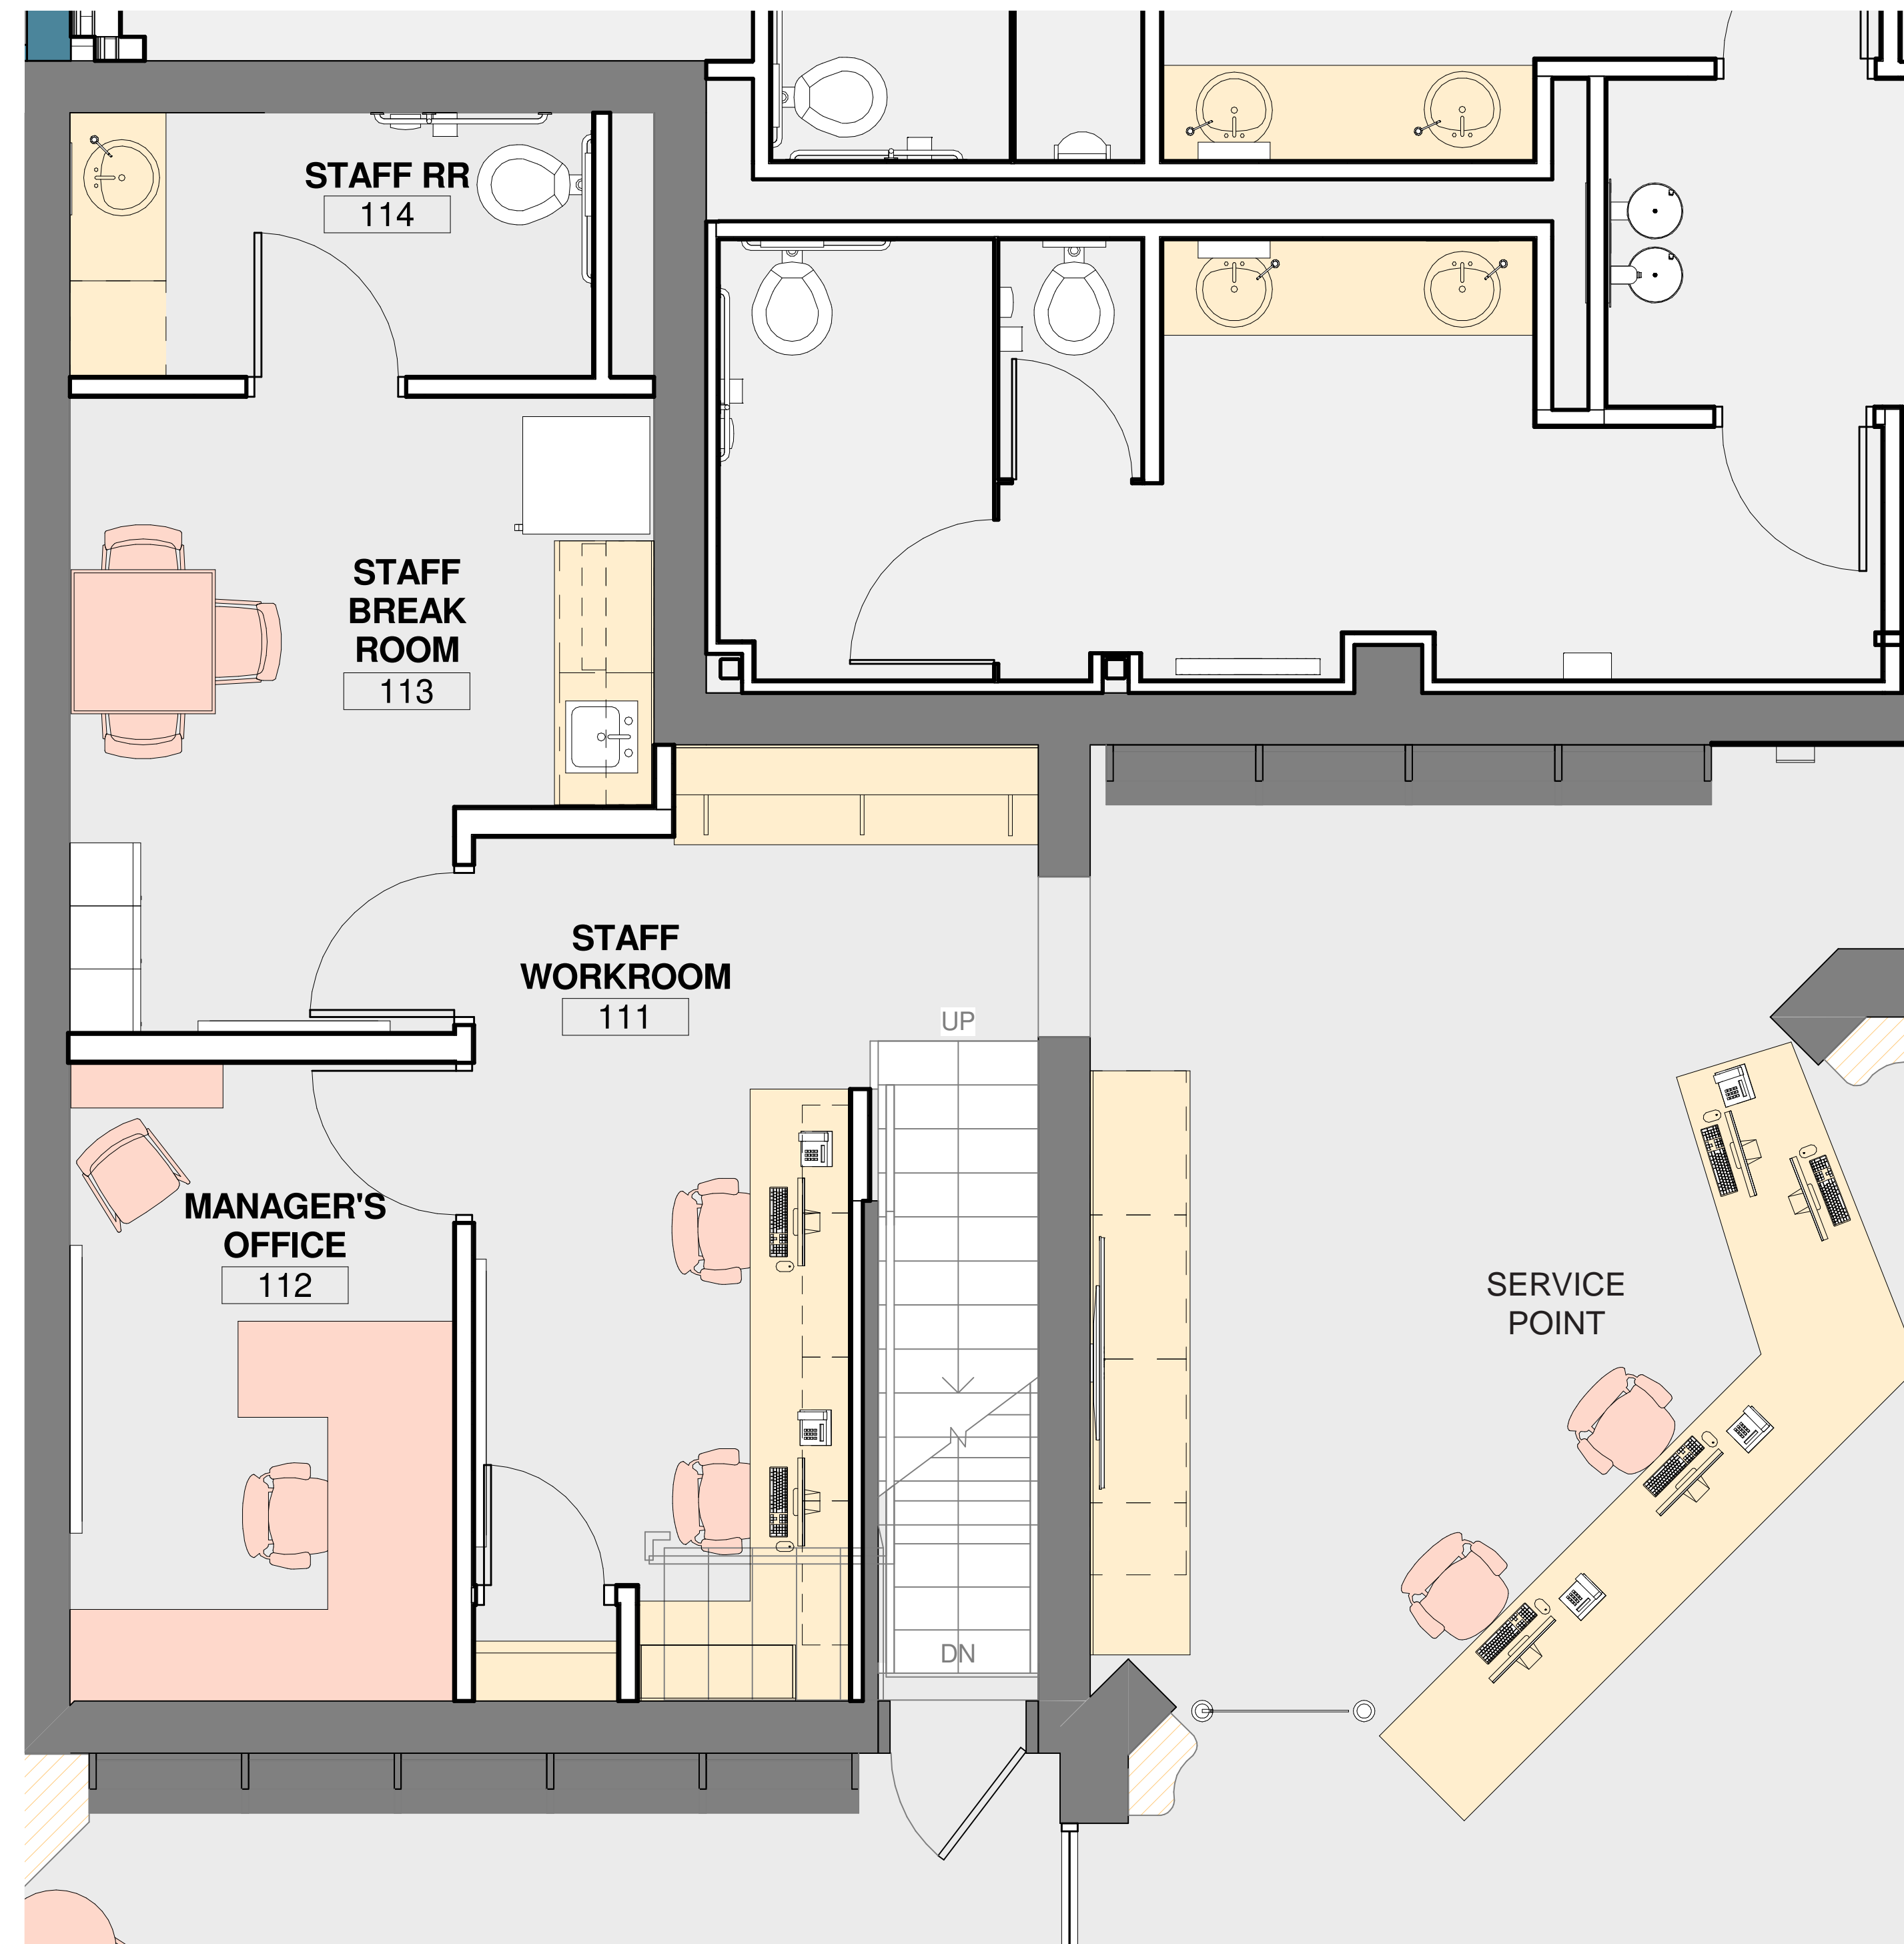

FLOOR PLAN - STAFF AREA

CLEVELAND PUBLIC LIBRARY
SOUTH BRANCH

HBM ARCHITECTS


May 31, 2017



STAFF AREAS



STAFF CARPET

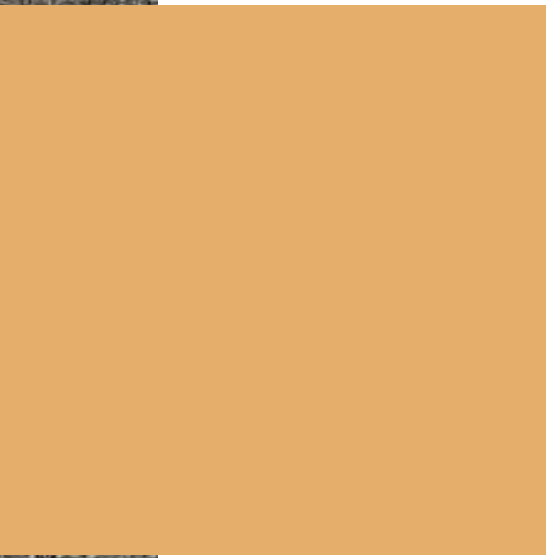

ACCENT PAINT



STAFF LAMINATES

RESTROOMS



FLOOR TILE



WALL TILE



WALL TILE ACCENT




COUNTERTOP

MEETING & MULTIPURPOSE ROOMS



MEETING & MULTIPURPOSE LAMINATES

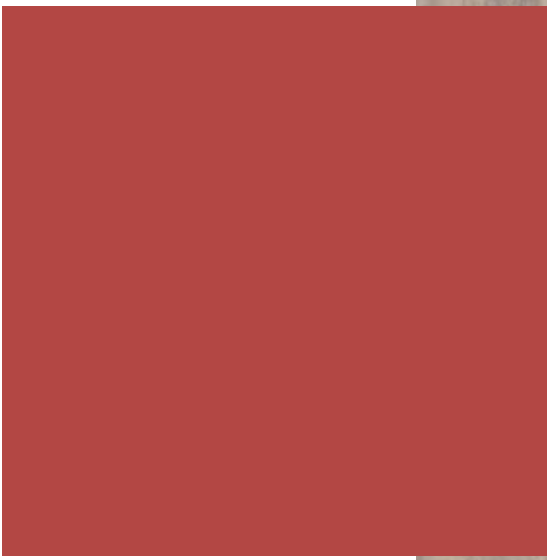


ACCENT PAINT



MEETING & MULTIPURPOSE FLOORS

TEEN AREA

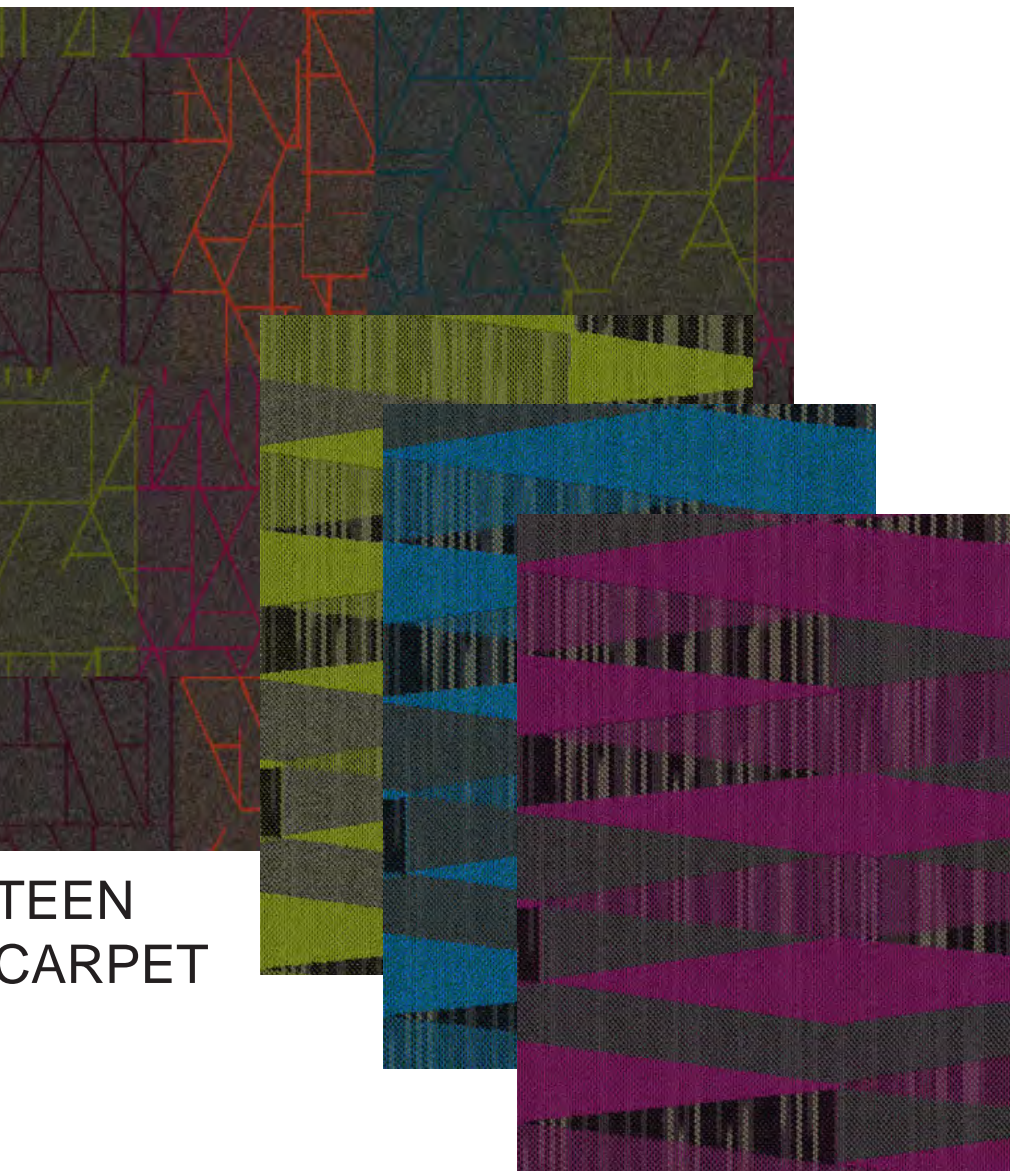

TEEN CARPET




ACOUSTIC FEATURES



ACCENT PAINT

GENERAL AREA- ROTUNDA

 

GENERAL WALL PAINT



ACOUSTIC FEATURES



ENTRY ACCENT TILE



GENERAL CARPET



ACCENT CARPET



WALK OFF CARPET

QUIET STUDY




QUIET STUDY CARPET



GENERAL PAINT



ACCENT PAINT

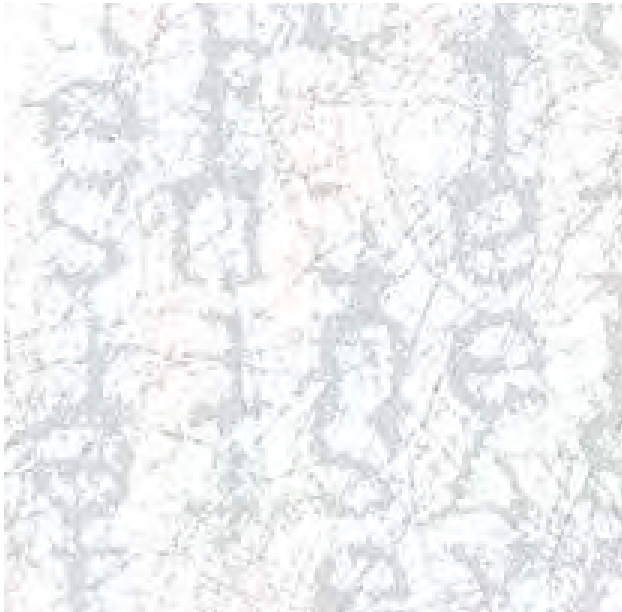

COMPUTER COUNTER RESIN PANEL



CIRCULATION & COMPUTER DESK SOLID SURFACE



GENERAL WOOD



CIRC. DESK ACCENT

CHILDREN'S AREA



ACCENT PAINT




CHILDREN'S CARPET



ACCENT CARPETS



ACOUSTIC FEATURES

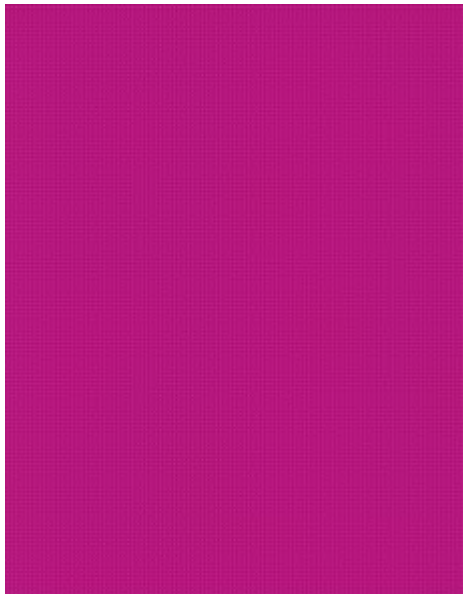

CHILDREN'S MILLWORK